

COPYRIGHT NOTES

No deviation may be made from the details shown on this drawing without the prior written permission of the office.

Any discrepancy found between this drawing and any other document should be referred immediately to the office.

Assumed Foul drainage & rain water Drain. To be confirmed on site by the Contractor.

All drainage shown on the plans is provisional and may require on-site agreement with the Building Control Officer.

All air brick vents to be carried forward and where necessary new air brick vents to be introduced.

All rights described in Chapter IV of the Copyright, Designs and Patents Act 1988, have been generally asserted.

Structural Calculations takes precedent on all drawings. Please refer to Structural Calculations for confirmation of sizes for Rafters, Joists and Beams.

Before commencement of the works the contractor must check and verify all buildings and site dimensions and levels, all relevant sewer outfalls, invert levels and connection points.

This drawings must be read in conjunction with and checked against all structural, specialist and detail, layout and engineering drawings.

This drawing should not be relied upon to give information on ground conditions and foundations.

Specification to be used as guidance only and not to be solely relied on for construction purpose.

The contractor is to carry out the work in compliance with the Building Regulations, and relevant current British Standards.

The party Wall Act 1996: The provision of the party wall act 1996 are to be implemented which details the responsibilities of the party owners and to be sent details of the proposed works and a copy of the standard letter required by the Party Wall Act 1996, 28 days prior to commencement of works.

CDM REGULATION
CDM regulation will apply to the project which would require under Health and Safety Legislation. Client shall be responsible for appointing a Planning Supervisor under the Health and Safety Legislation to oversee all site works and ensure compliance with required legislation.

GENERAL
The contractor is advised to visit the site to ascertain the extent of the works, as no claim for lack of knowledge and goods incorporated within the works shall comply with the latest edition of the appropriate code of practice. **MANUFACTURERS LATEST WRITTEN INSTRUCTION** and building regulation. It is a requirement that all the works comply with specifications the drawings unless any discrepancy is identified otherwise prior to the works being carried out.



78 Stanley Road
Wellingborough
Northants NN20 7JG
Tel: 01295 233330
info@design-board.co.uk

CLIENT
ENDSLEIGH HOUSE
BEDFORD



TITLE
PROPOSED FLATS

DRAWING
EXISTING & PROPOSED PLANS


DRWG NO A433-1d

SCALE 1:100


DATE OCT 2018

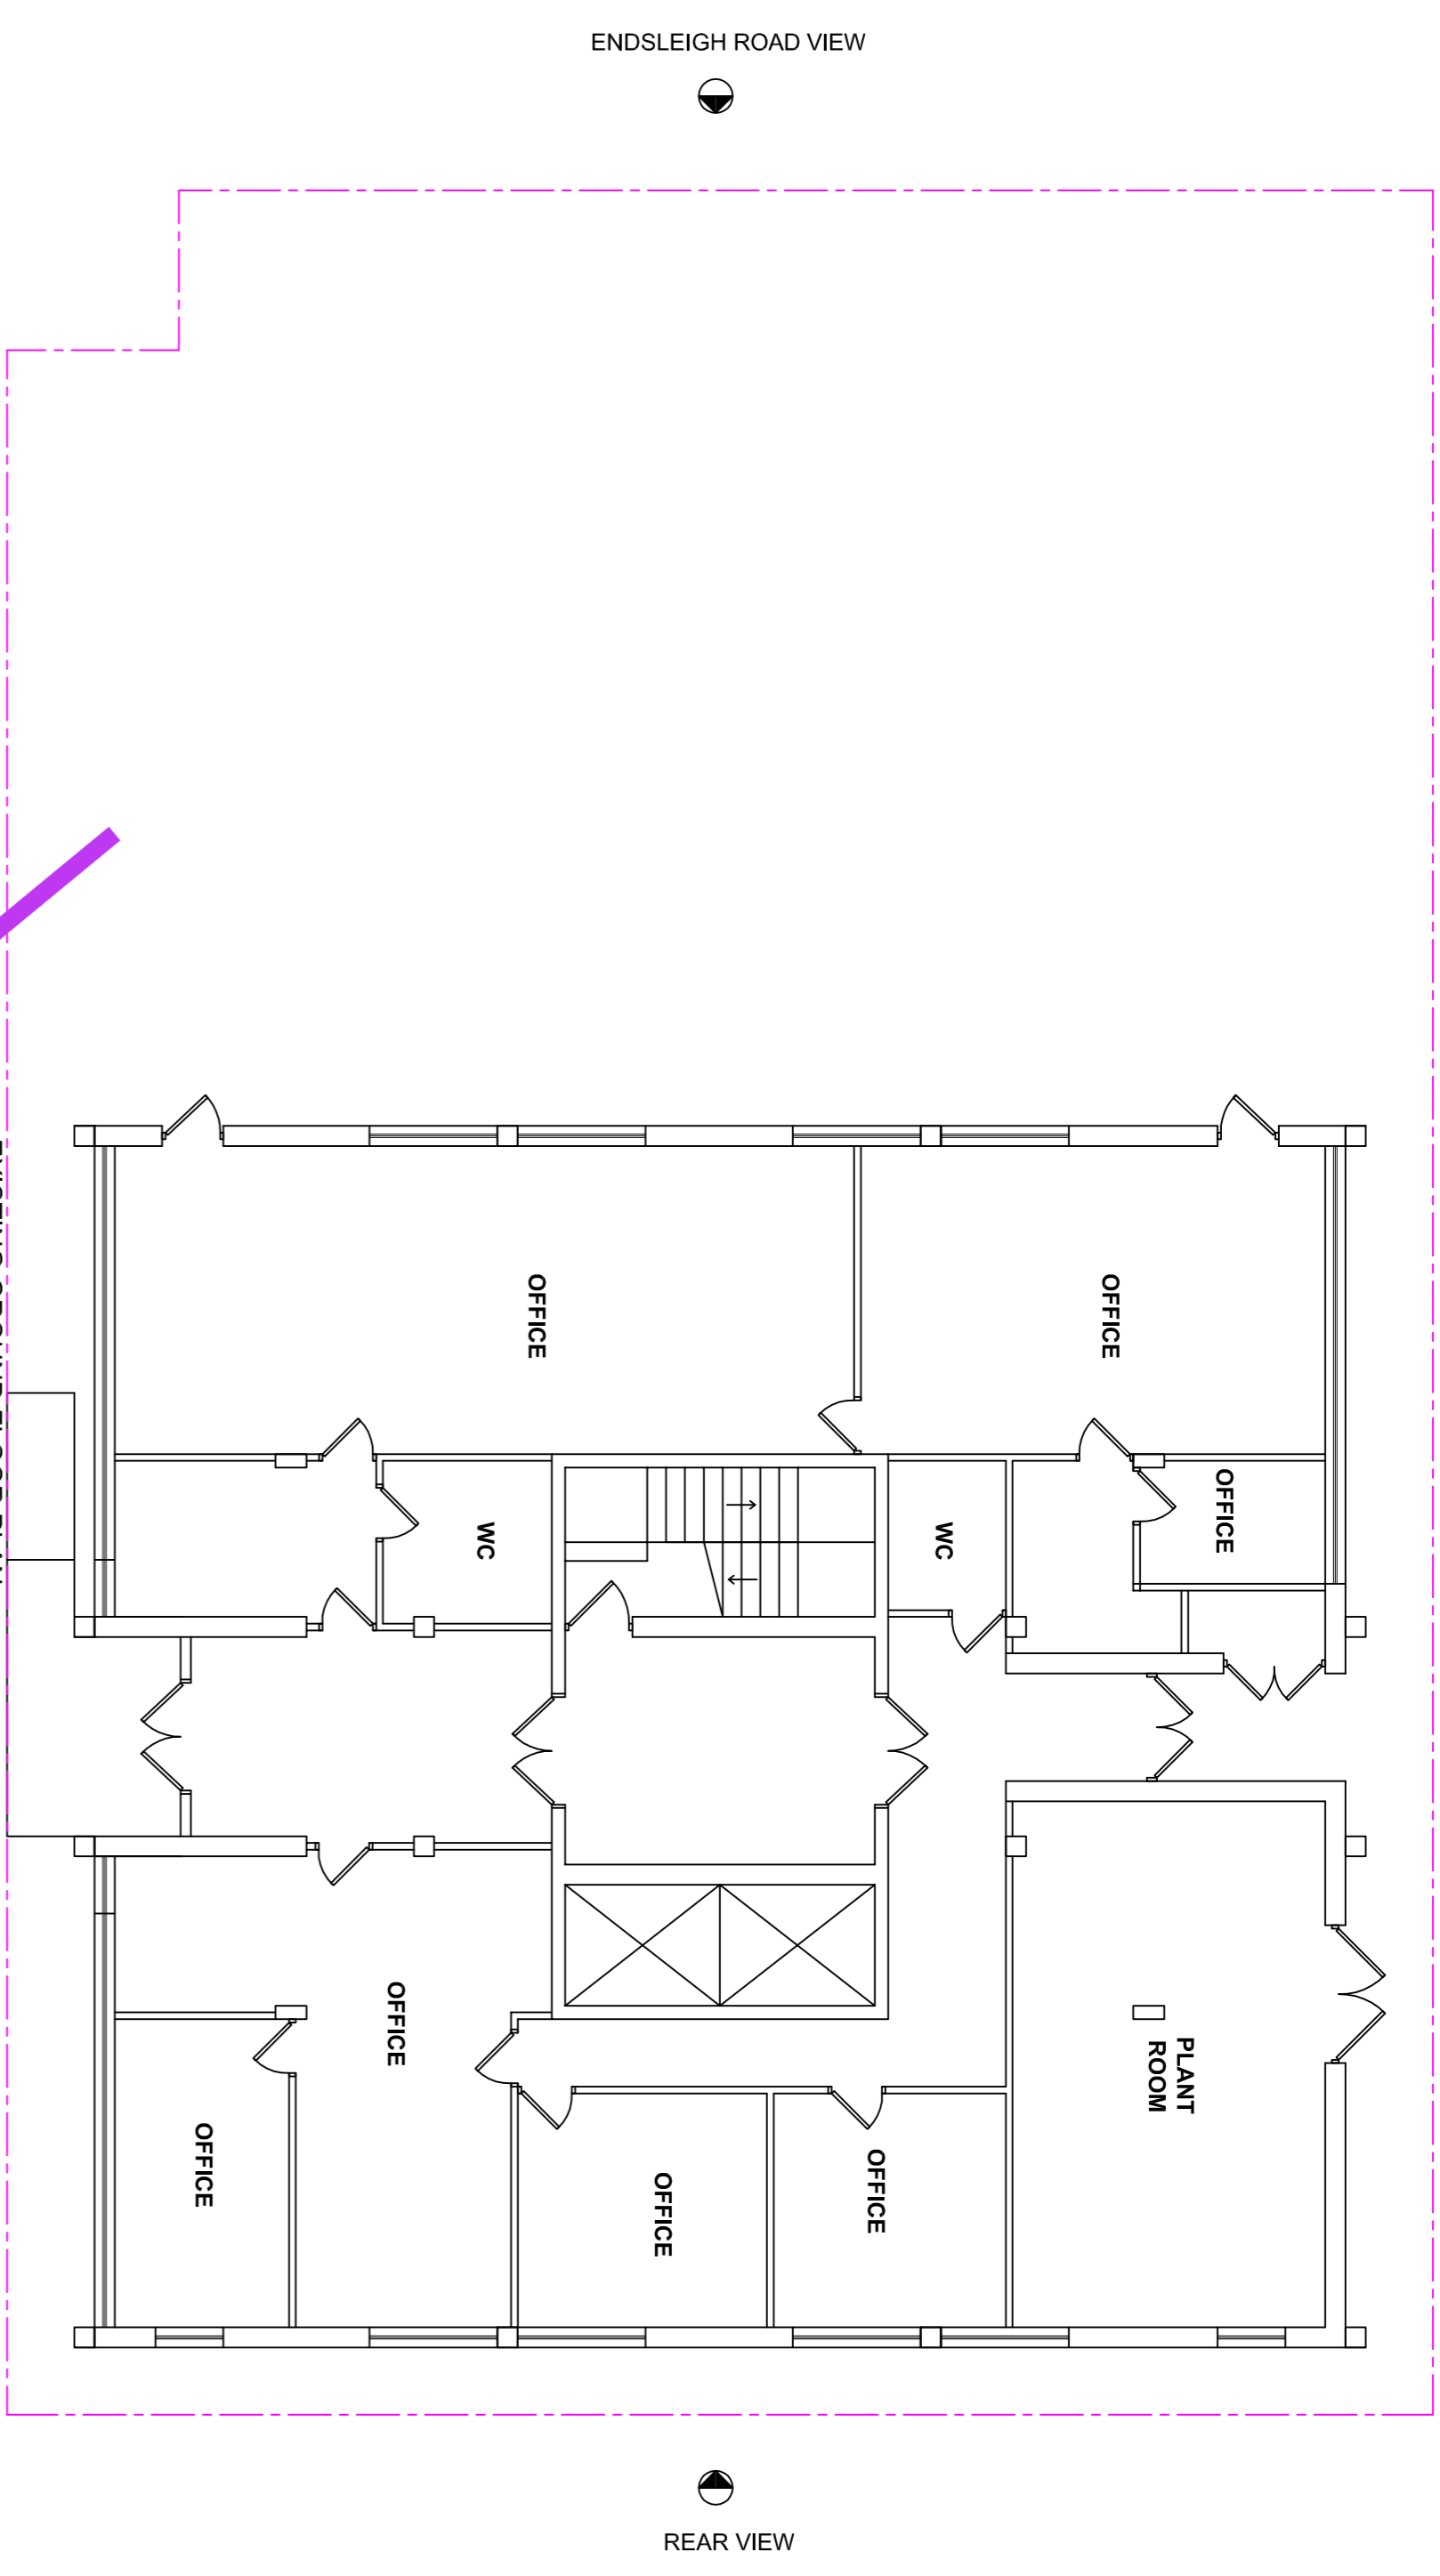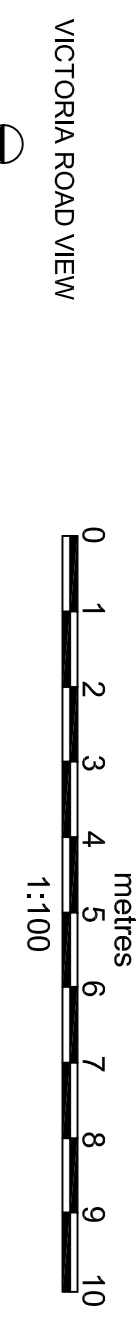


EXISTING GROUND FLOOR PLAN
Scale 1:100

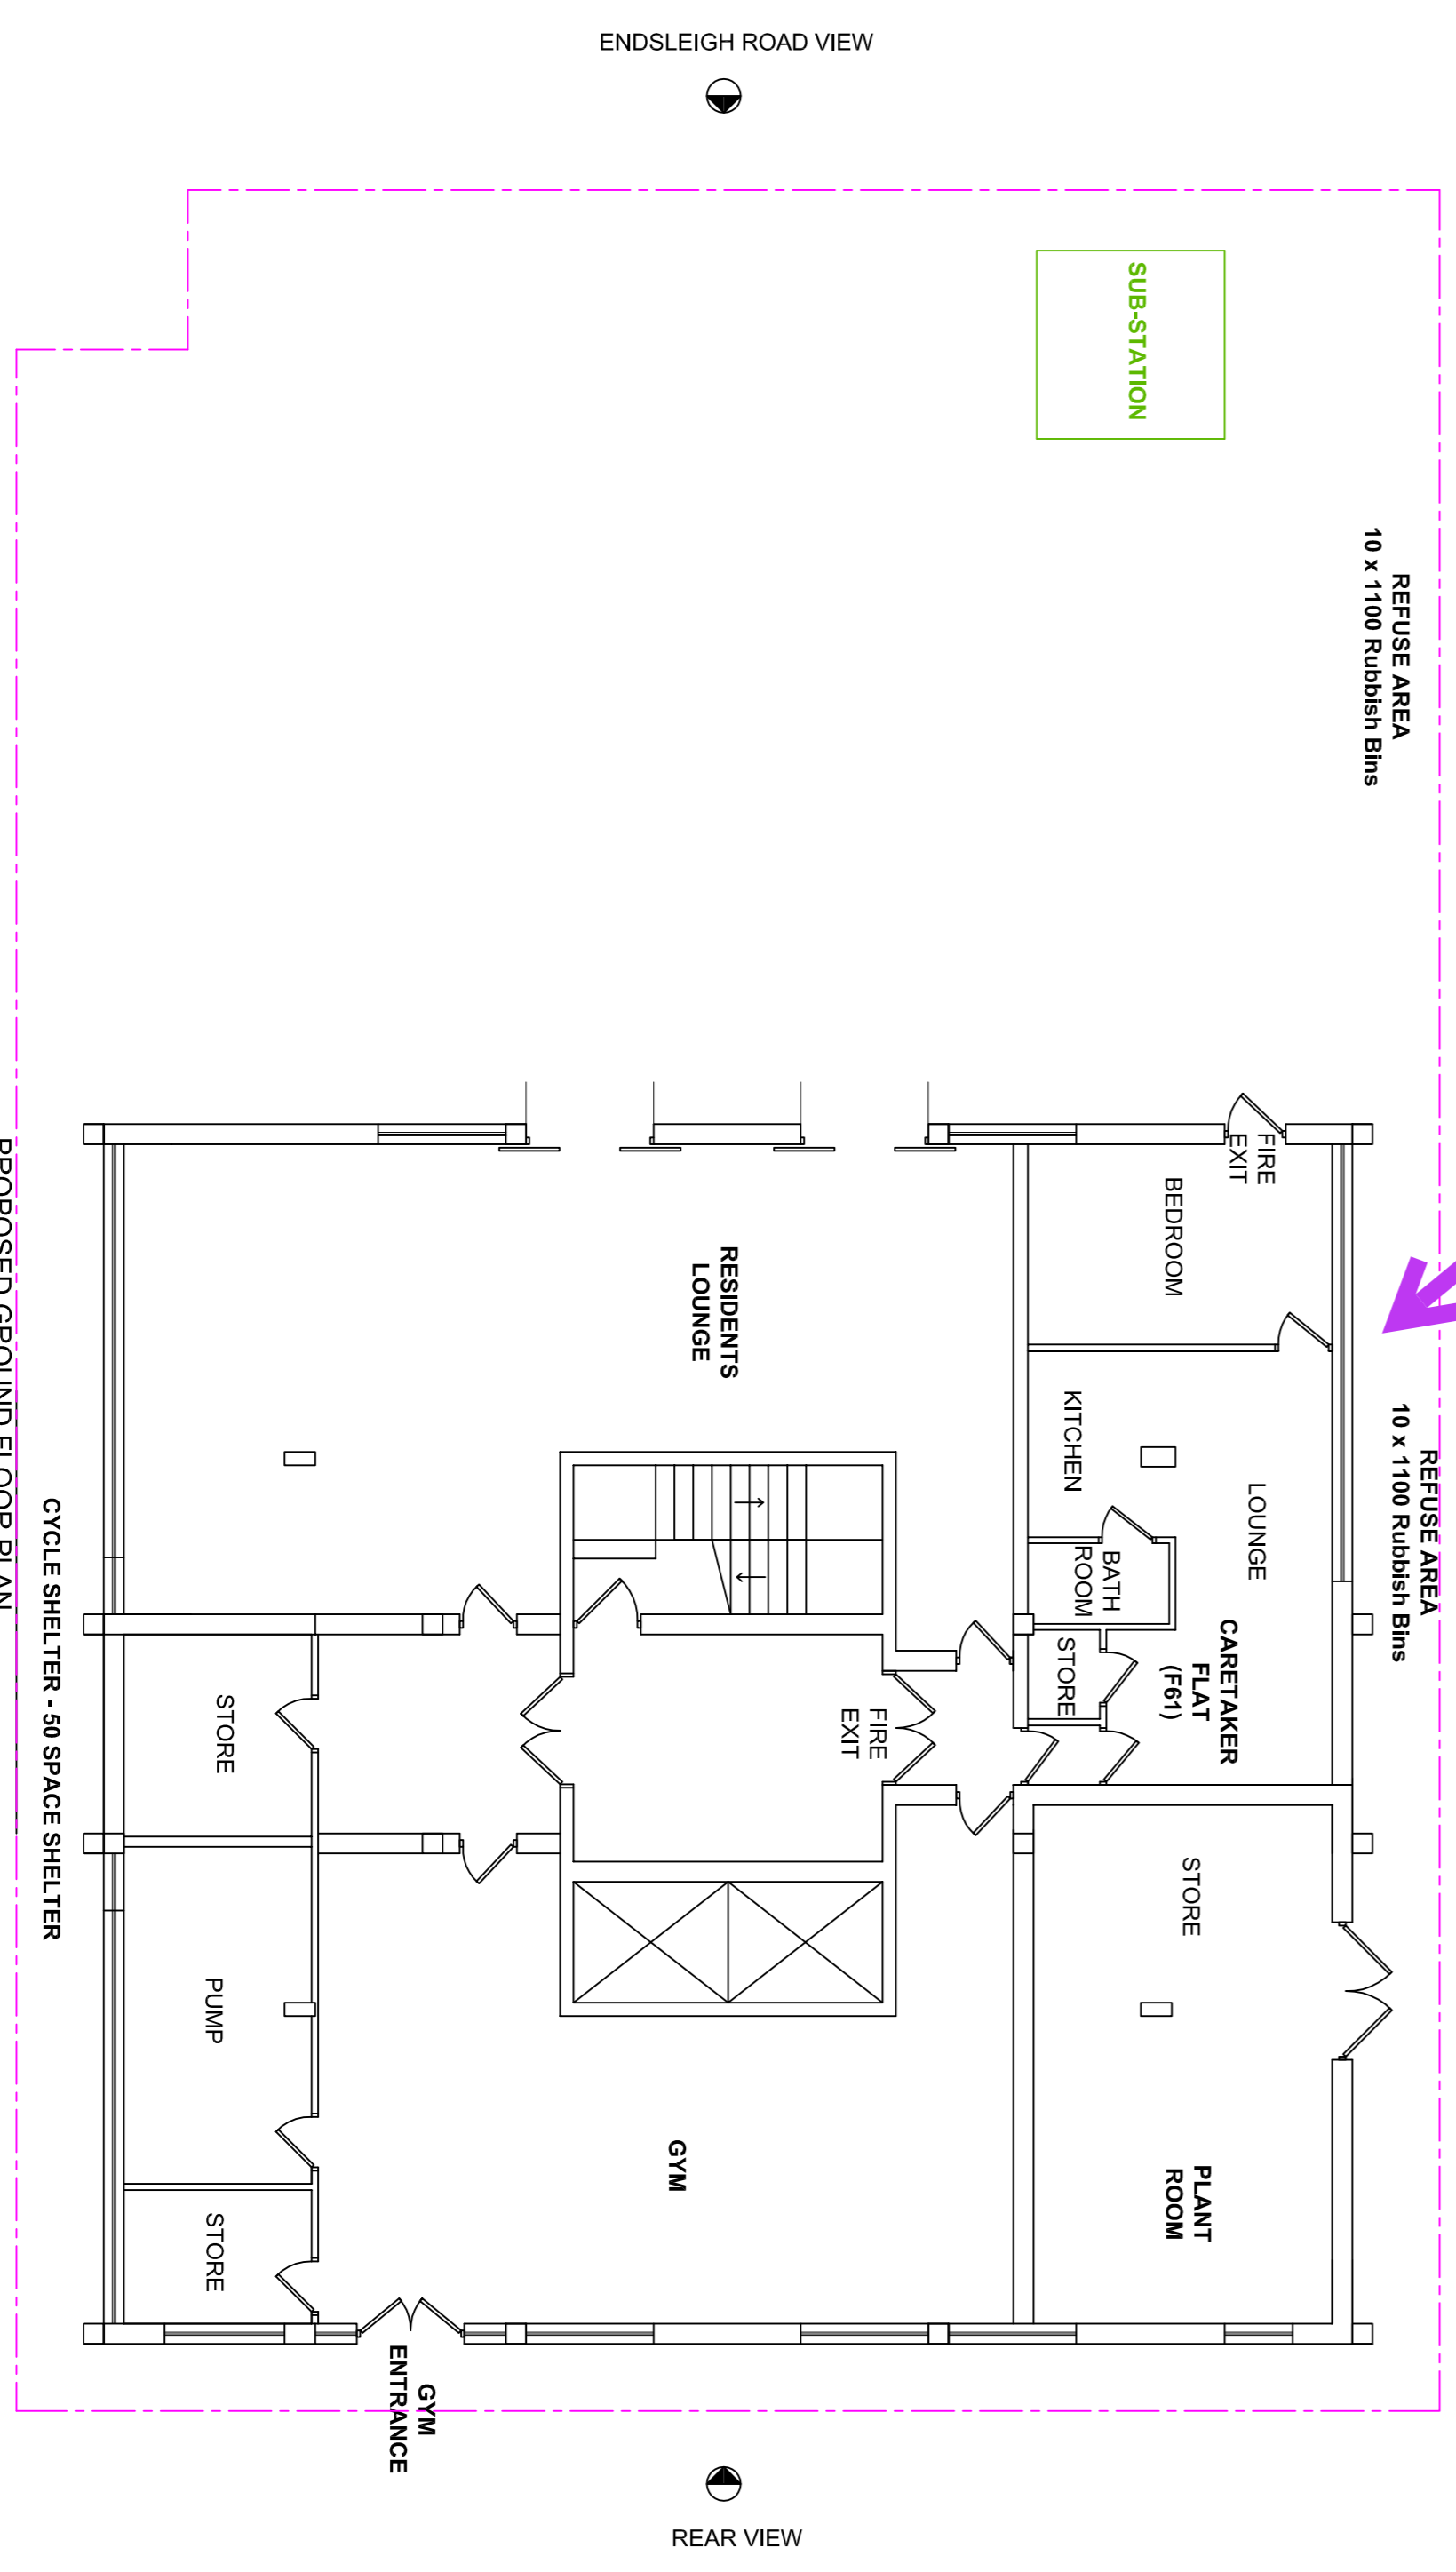

PROPOSED GROUND FLOOR PLAN
Scale 1:100

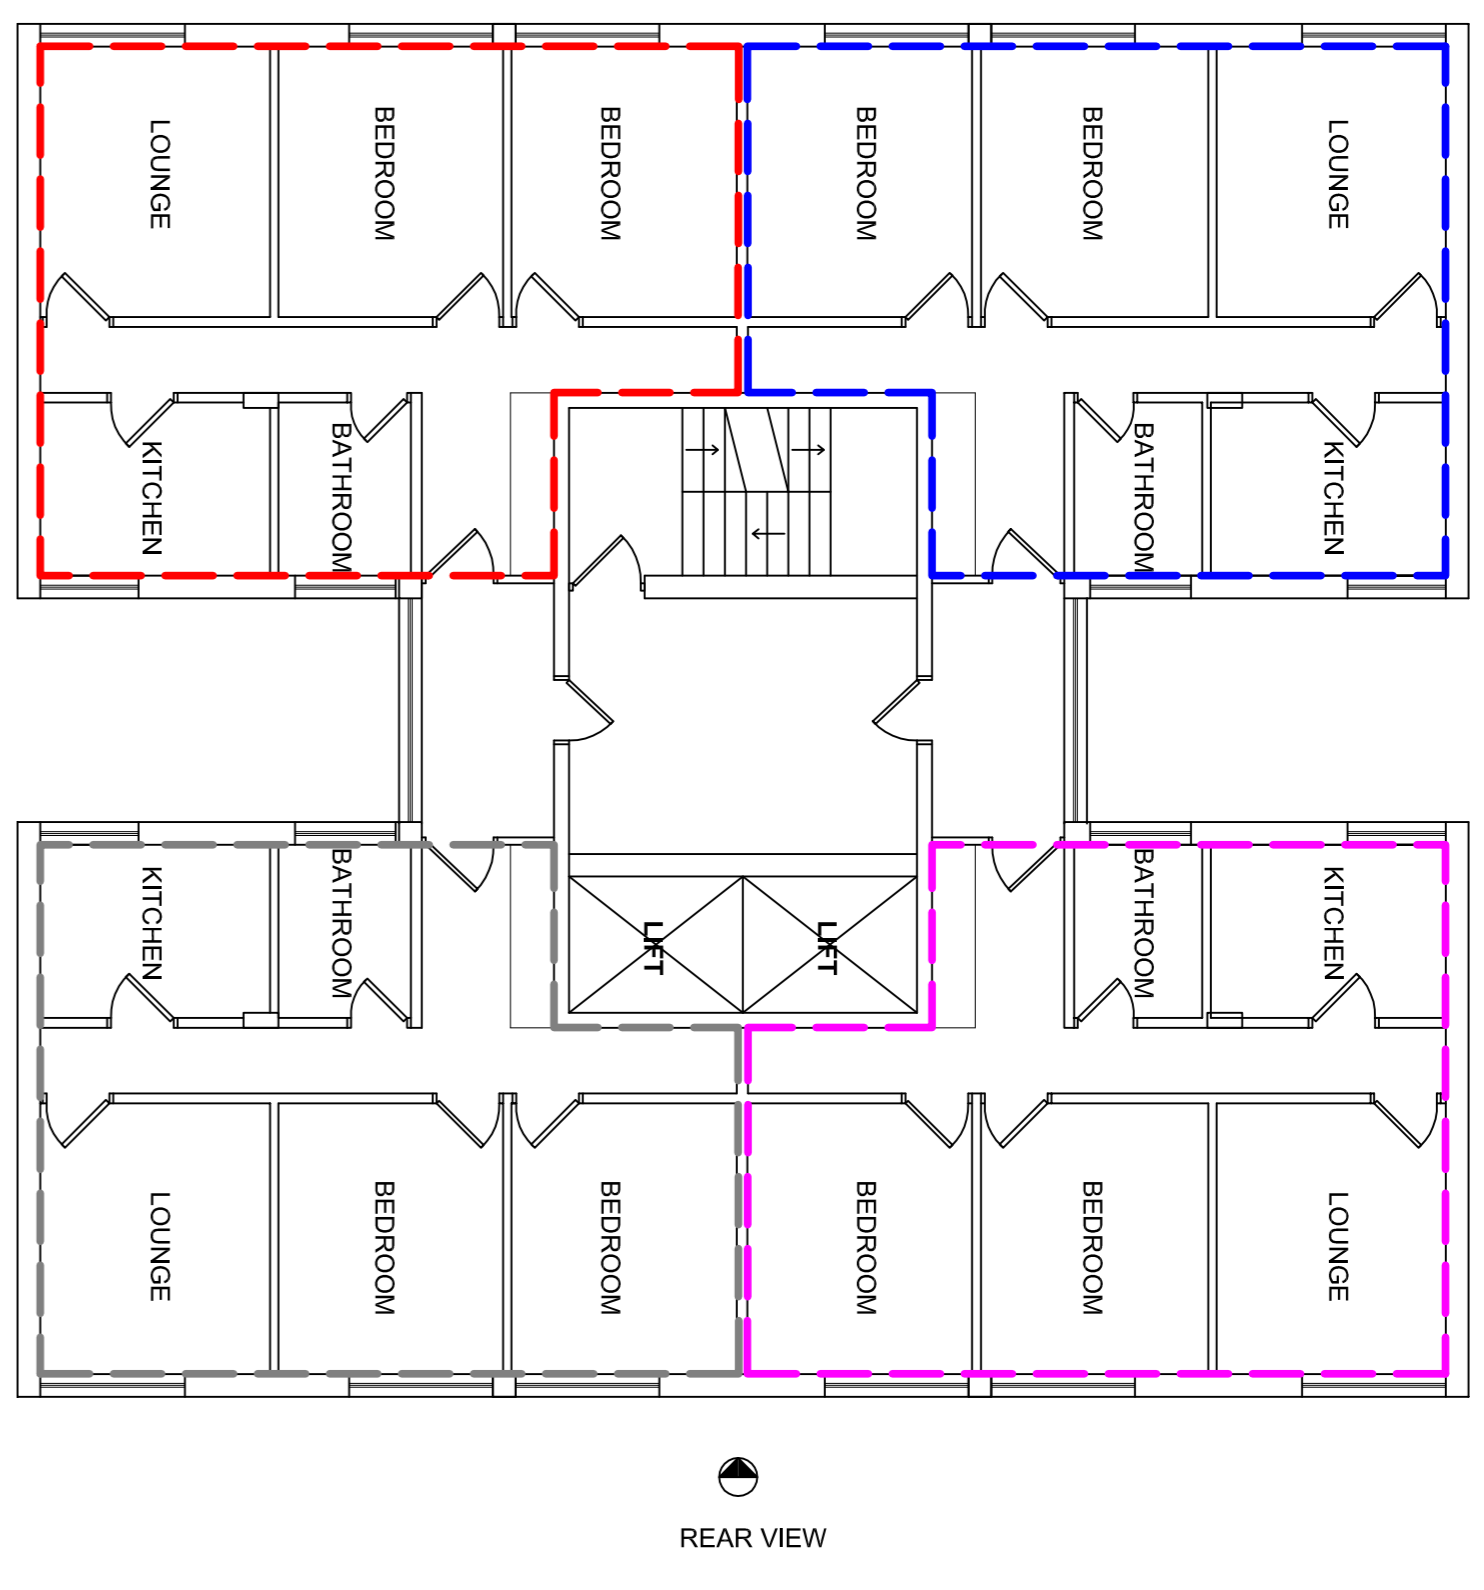

EXISTING FIRST - TENTH FLOOR PLAN
Scale 1:100

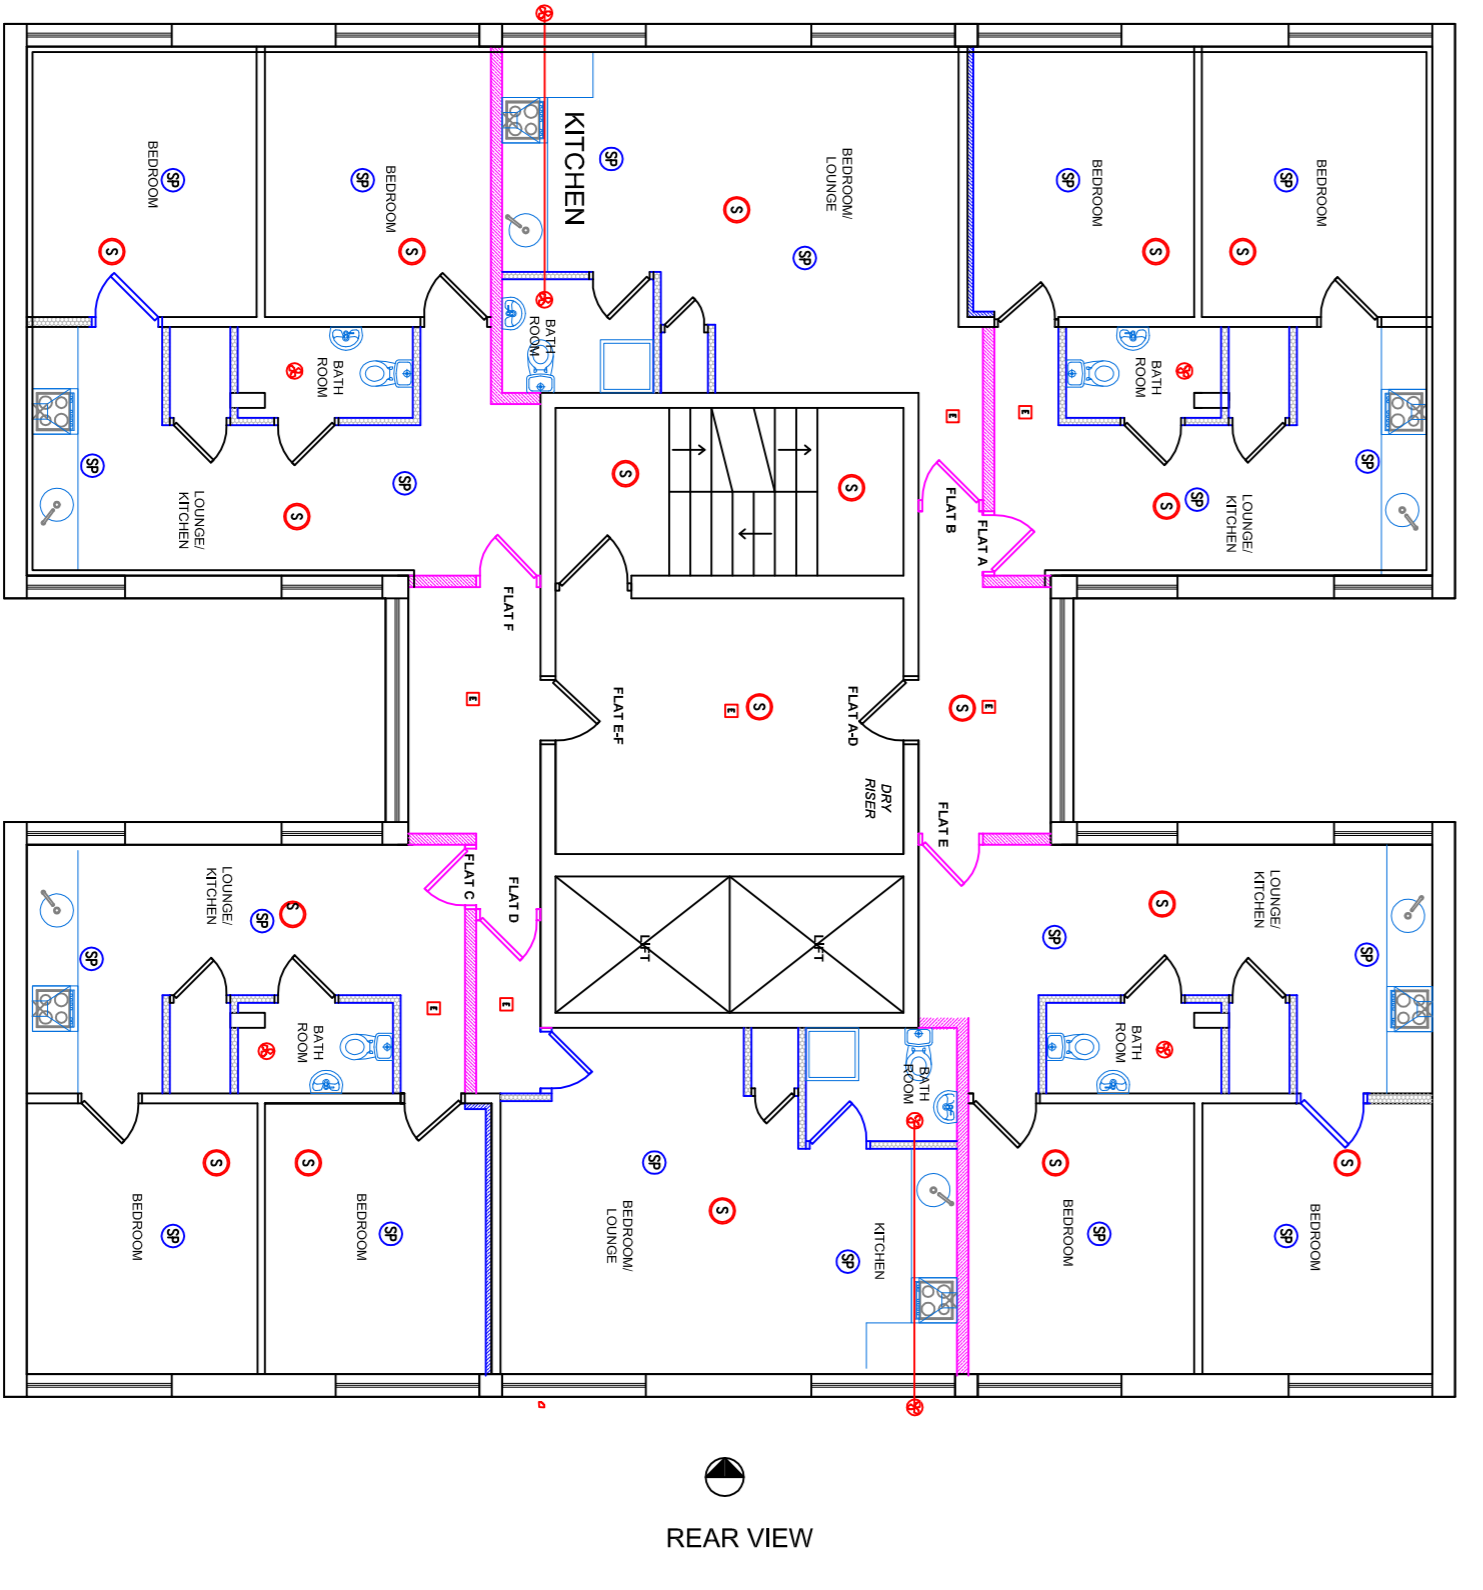

PROPOSED FIRST - TENTH FLOOR PLAN
Scale 1:100

ENDSLEIGH ROAD VIEW

ENDSLEIGH ROAD VIEW

VICTORIA ROAD VIEW

VICTORIA ROAD VIEW

REAR VIEW

REAR VIEW

VICTORIA ROAD VIEW

VICTORIA ROAD VIEW

BEDFORD HOSPITAL VIEW

BEDFORD HOSPITAL VIEW

BEDFORD HOSPITAL VIEW

BEDFORD HOSPITAL VIEW