


8

Tress

- Ai - Amelanchier Lamarckii
- Cl - Crataegus laevigata
- Bp - Betula pendula
- Bp'D' - Betula pendula 'Dalecarlica'
- Jr - Juglans regia
- LxW - Laburnum x watereriula
- Mf - Malus floribunda
- Ps Prunus serrula

1No Sheffield Cycle Stand Galvanised steel
 700mm width
 800mm height
 to be root fixed embedded in 300x300x300mm concrete
 300mm to centre of stand to put bike on, clear access space.

Secure Cycle Store see elevations for construction to accord with council standards

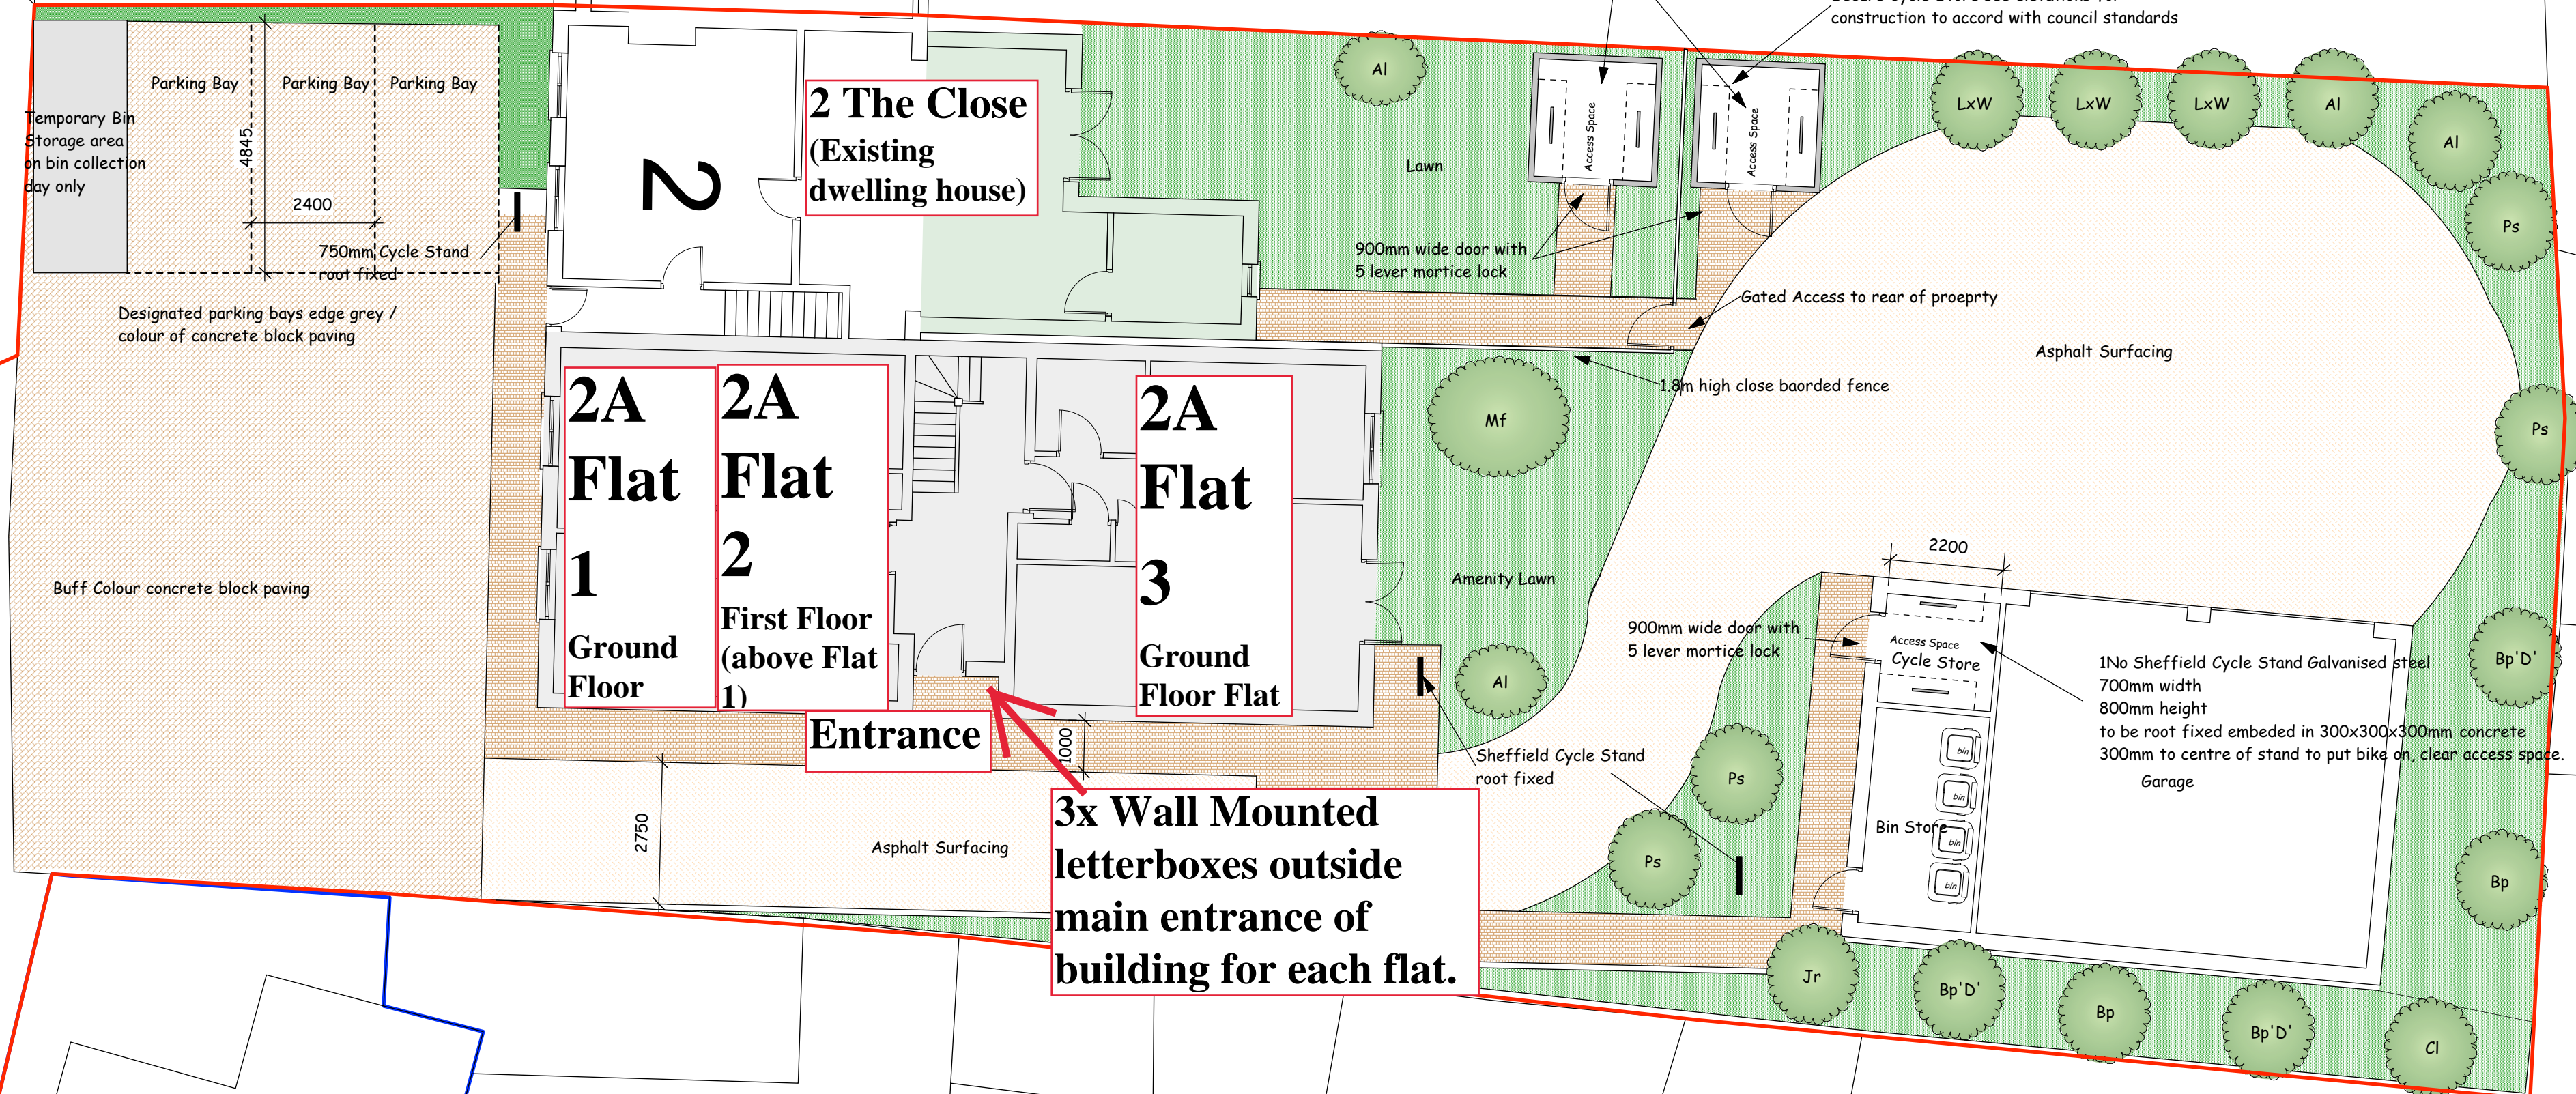

2 The Close
 (Existing dwelling house)

2A Flat 1
 Ground Floor

2A Flat 2
 First Floor (above Flat 1)

2A Flat 3
 Ground Floor Flat

Entrance

3x Wall Mounted letterboxes outside main entrance of building for each flat.

78

76

7

Access retained as existing
 no alterations to highway or junction

Design Syntax Ltd
 Regus Offices
 Quayside Tower
 256 - 260 Broad Street
 Birmingham
 B1 2HF

designsyntax

T: 0121-698-2090 Fax: 0121-698-8600
 E: j.singh@designsyntax.co.uk

Drawing Number: **100/283/04**

Project Address: 2 The Close, Clapham, Bedford, MK41 6PD	Scale: 1:100	Rev: -
Drawing Title: Proposed Site Plan	Date: January 2015	Page Size: A1