




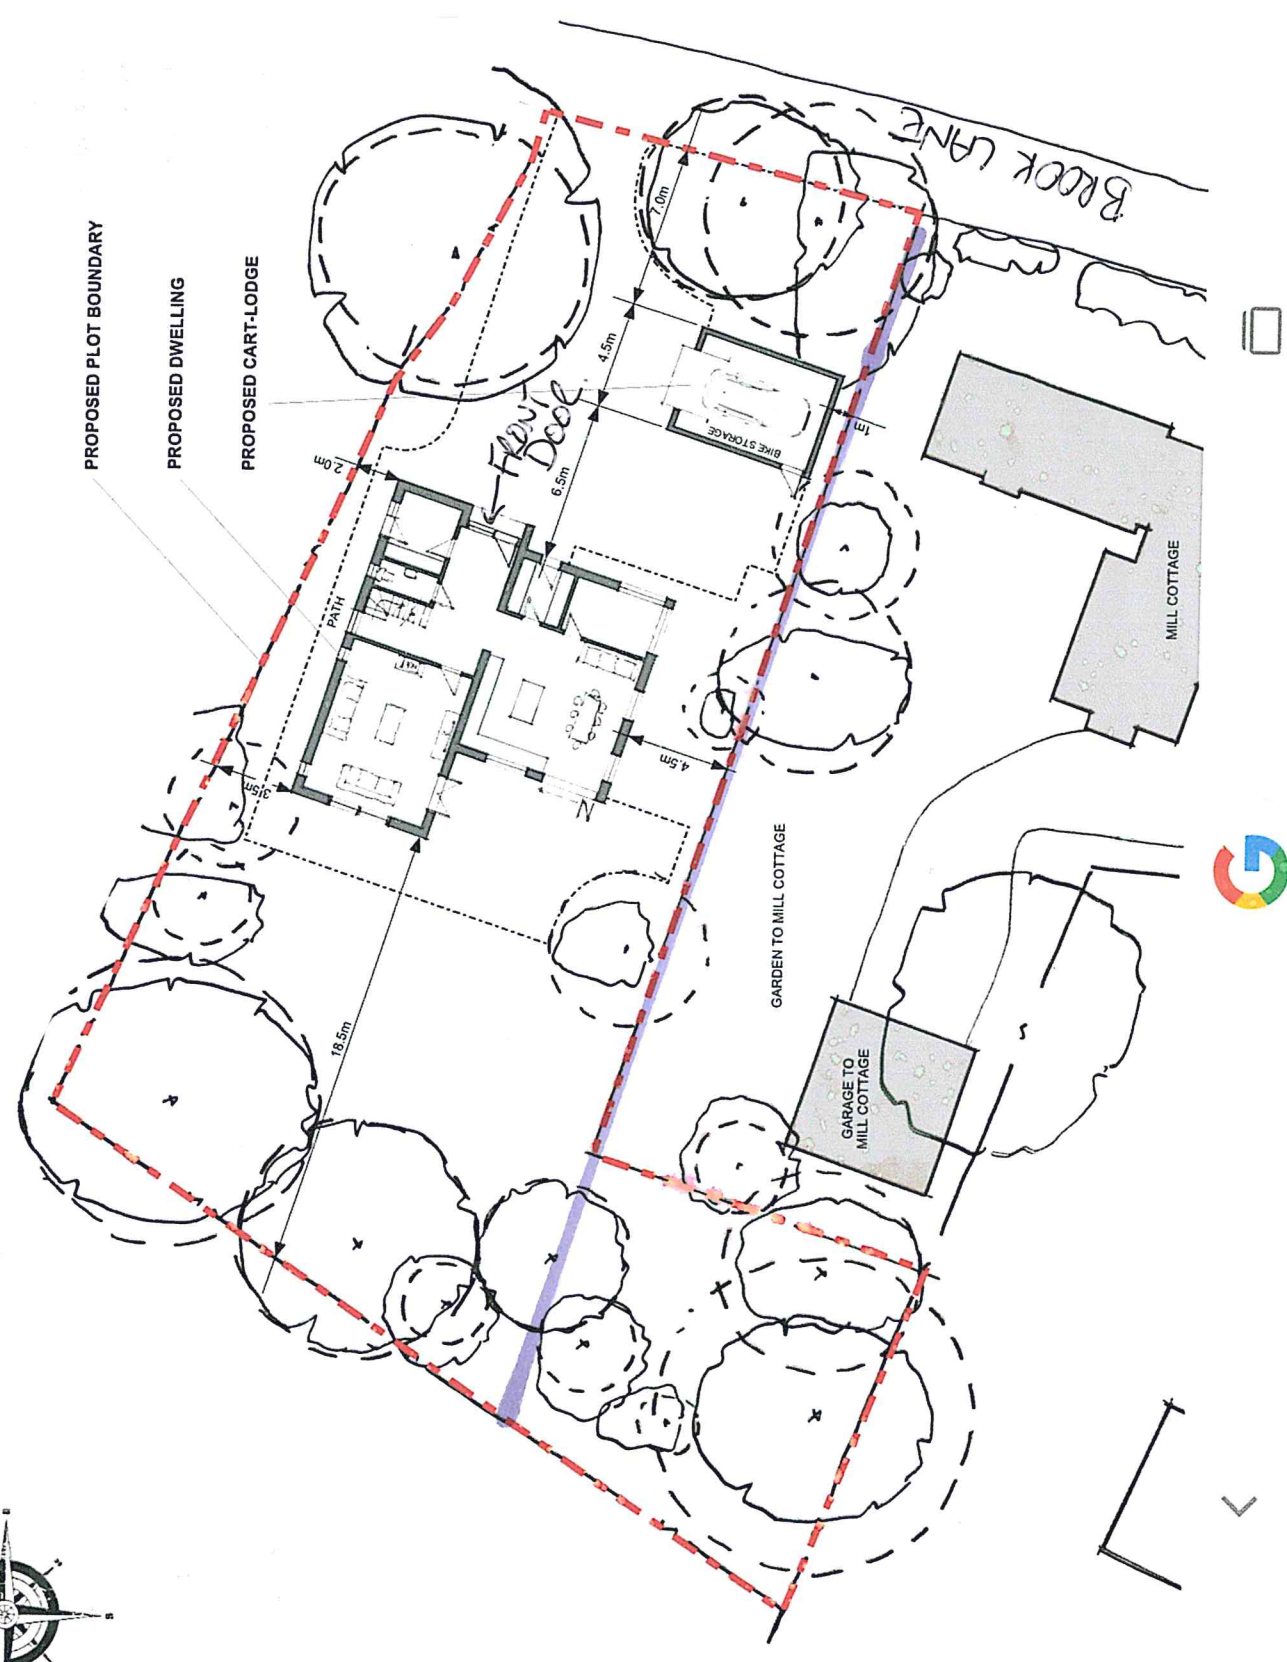


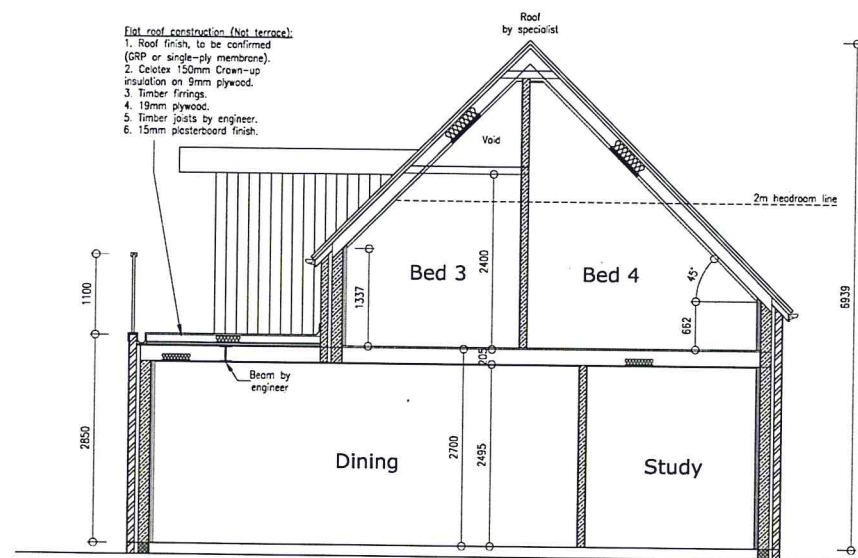


Proposed Section A-A 1:50

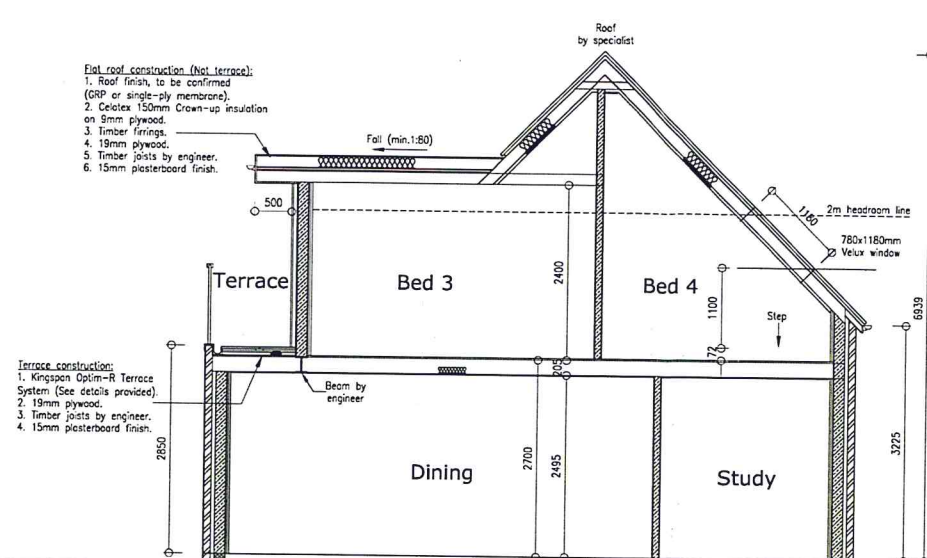


Proposed Section B-B 1:50

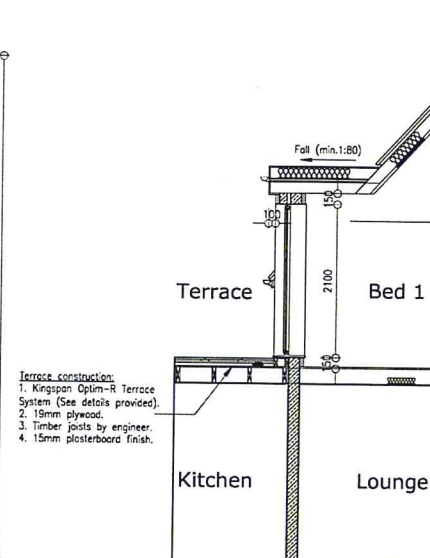


Proposed Section C-C 1:50

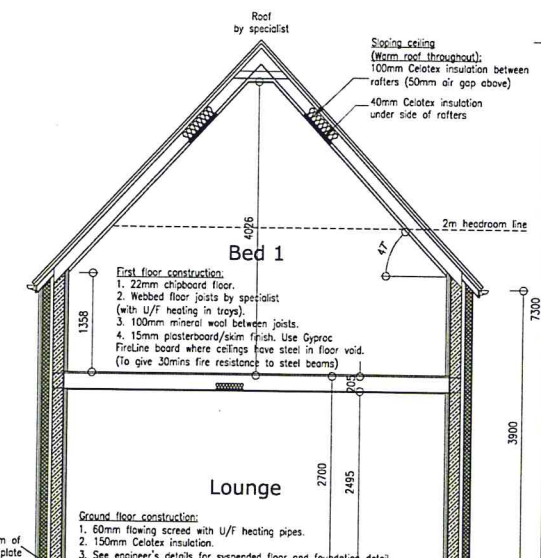


Proposed Section D-D 1:50

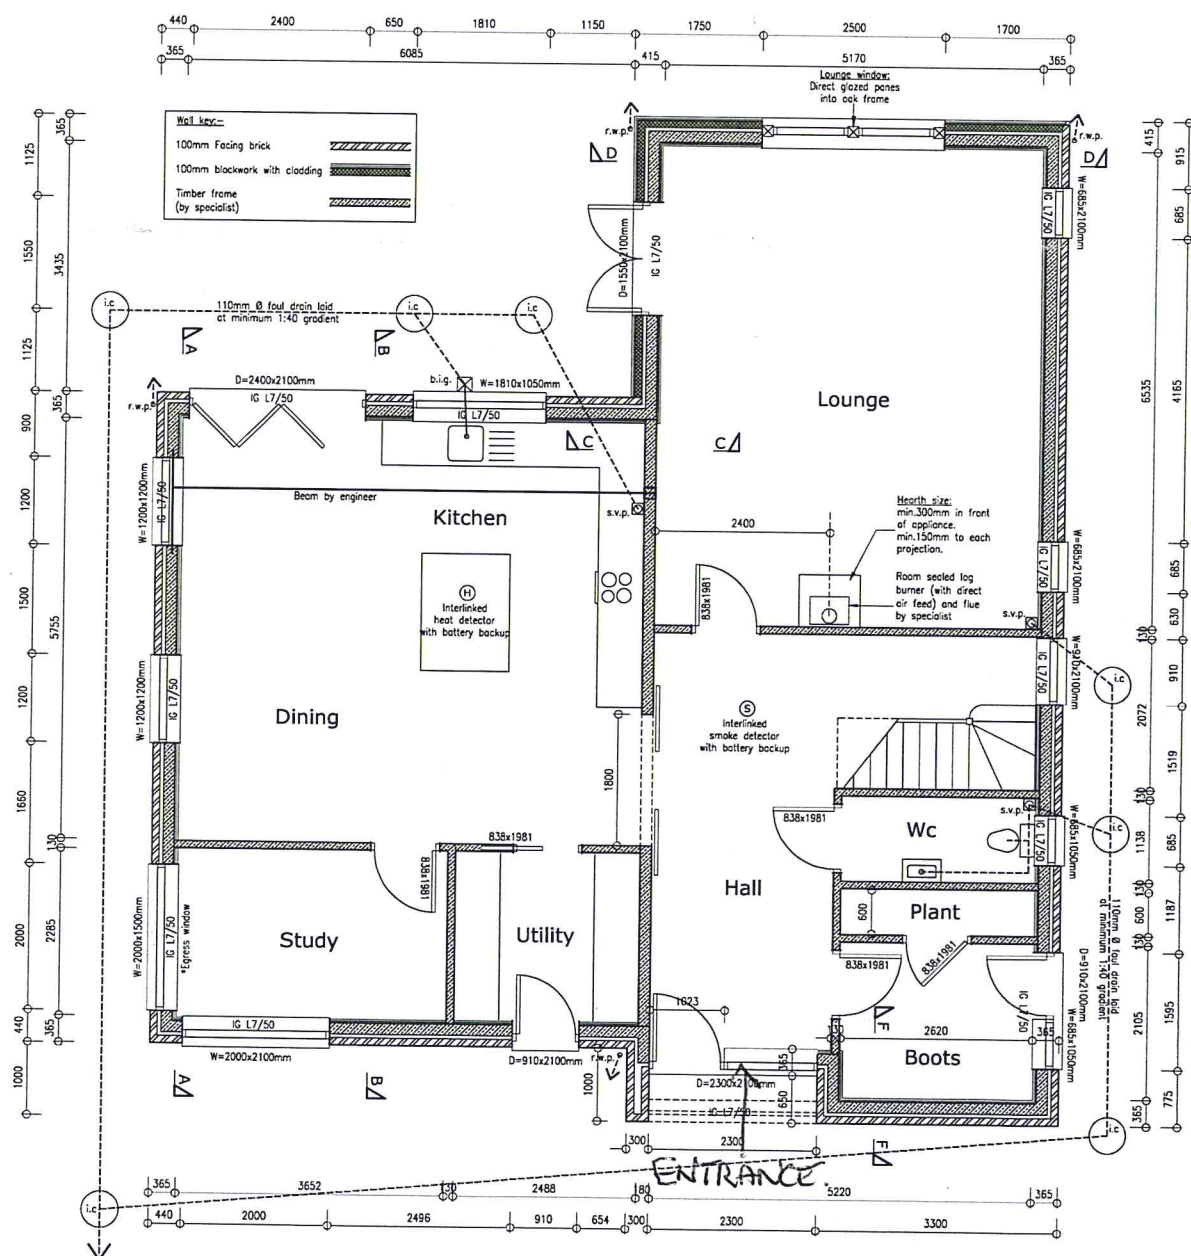

Proposed Ground Floor Plan 1:50

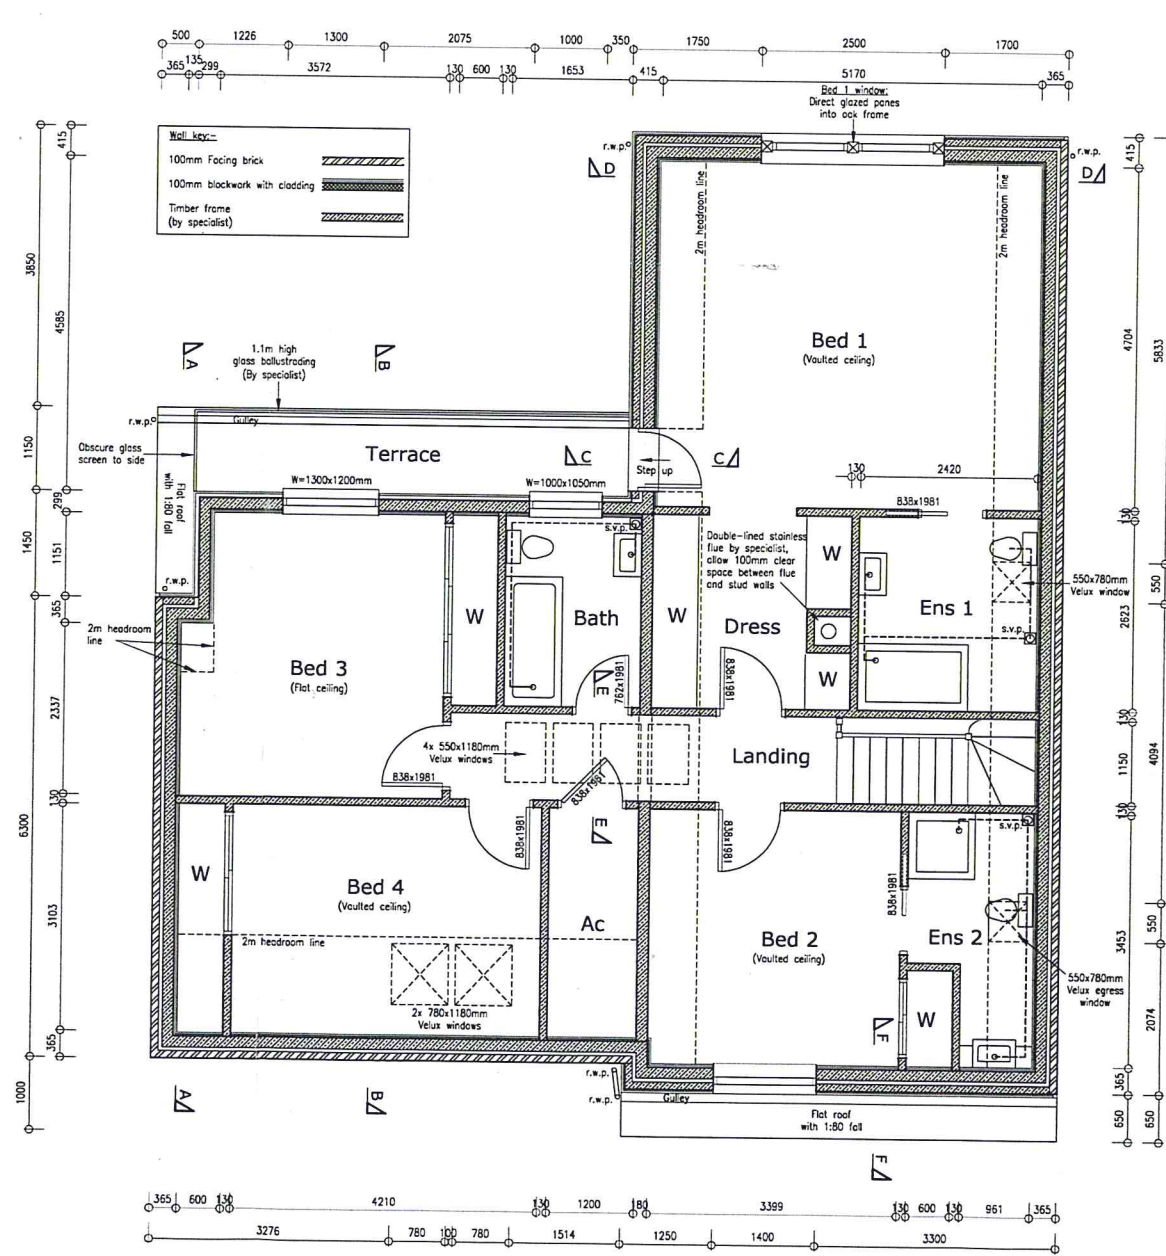

Proposed First Floor Plan 1:50

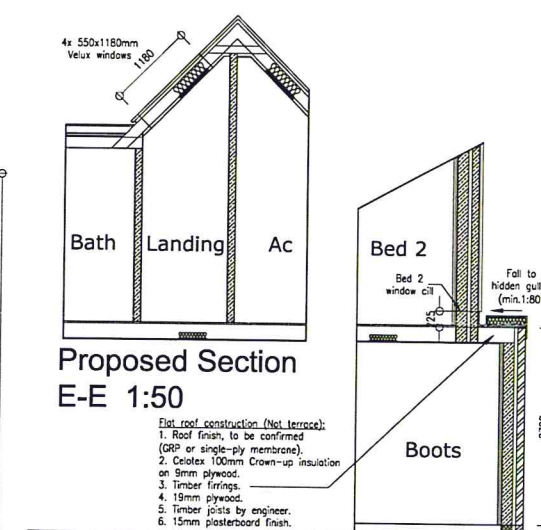

Proposed Section E-E 1:50

Proposed Section F-F 1:50


Peter Humphrey Associates Ltd.
 ARCHITECTURAL DESIGN AND BUILDING

PROJECT
 Proposed Dwelling
 SITE
 Land adj. Mill Cottage
 Brook Lane
 Upper Dean
 Huntingdon
 PE28 0NG

DRAWING TITLE
BUILDING REGULATION DRAWING 1
 CLIENT
 Mr & Mrs Crow

DATE: Jan 2018 SCALE: as shown JOB No: 5786/01A

DO NOT SCALE FROM THIS DRAWING
 COPYRIGHT: THIS DRAWING MUST NOT BE ISSUED, LOANED OR COPIED
 WITHOUT THE CONSENT OF PETER HUMPHREY ASSOCIATES

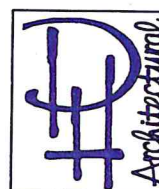

Peter Humphrey Associates
 ARCHITECTURAL DESIGN AND BUILDING
 TELEPHONE: 01945 466 966
 FAX: 01945 466 933
 E-MAIL: info@peterhumphrey.co.uk
 31 OLD MARKET WISBECH CAMBS PE13 1NS
 Building Design Awards
 Category Winner 08/09/10
 Overall Winner 2010