

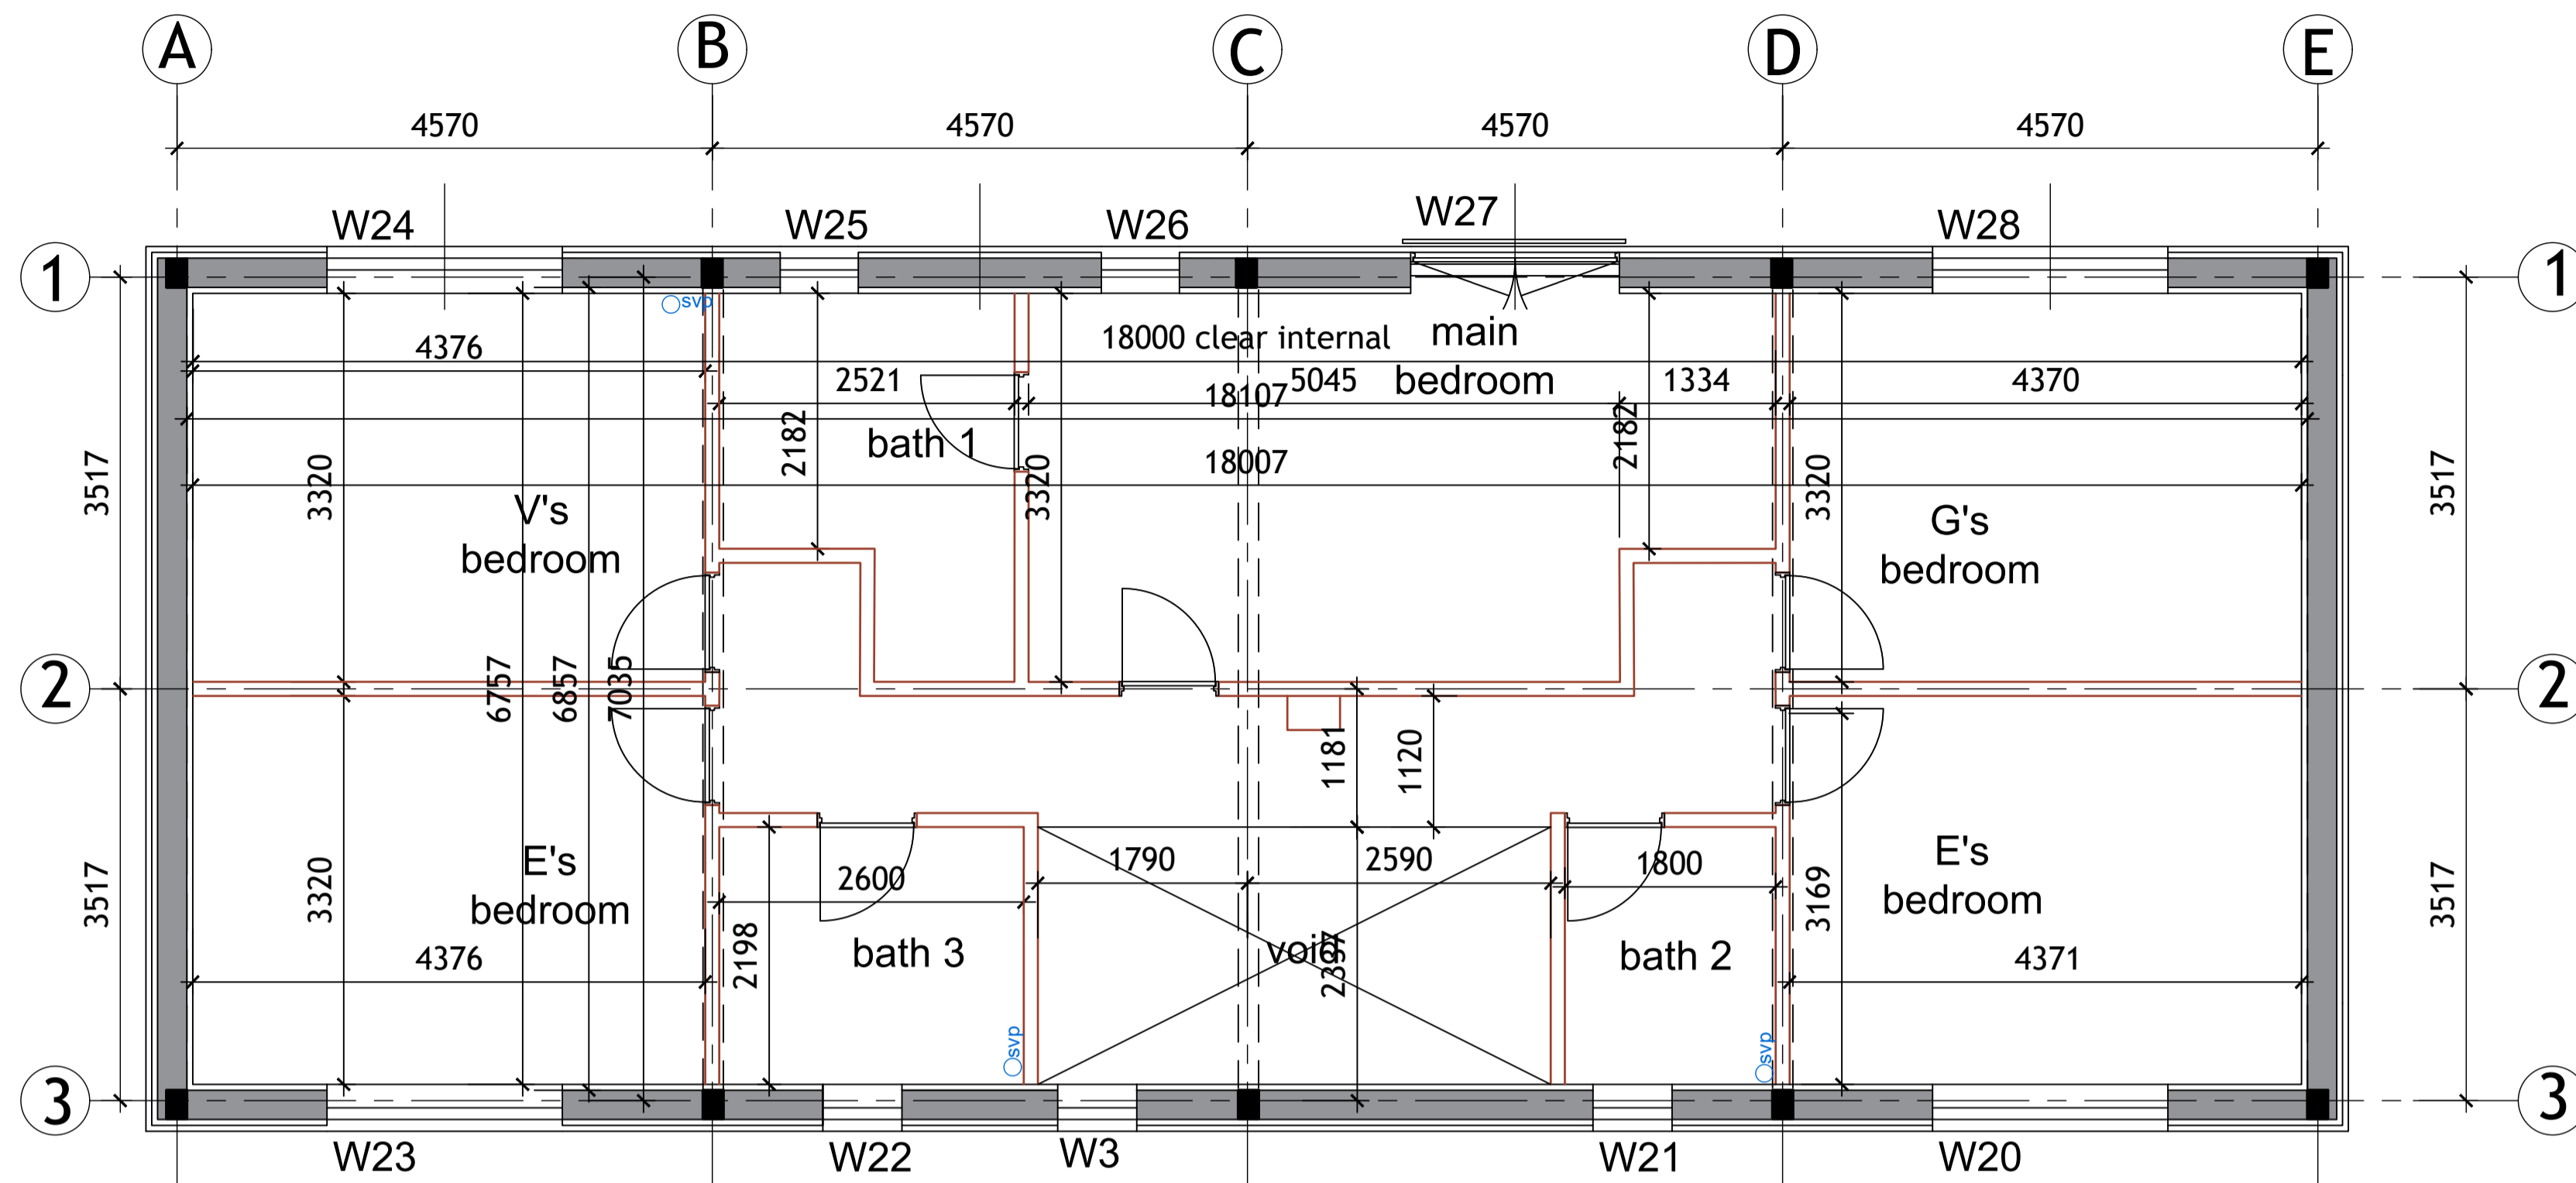


Rev	Description	Date	By
-----	-------------	------	----

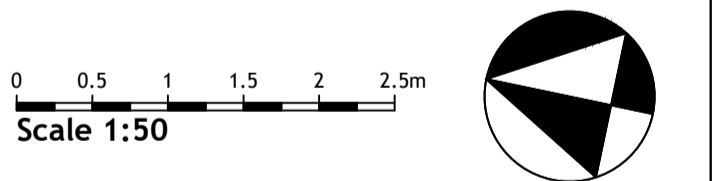

- NOTES:
1. Wall and roof panels to be provided by specialist.
 2. Internal partitions and doors by others (shaded red).
 3. External windows and doors - refer to Openings Schedule
 4. All dimensions subject to site check of existing concrete framing.

Construction Design Management Regulations 2015

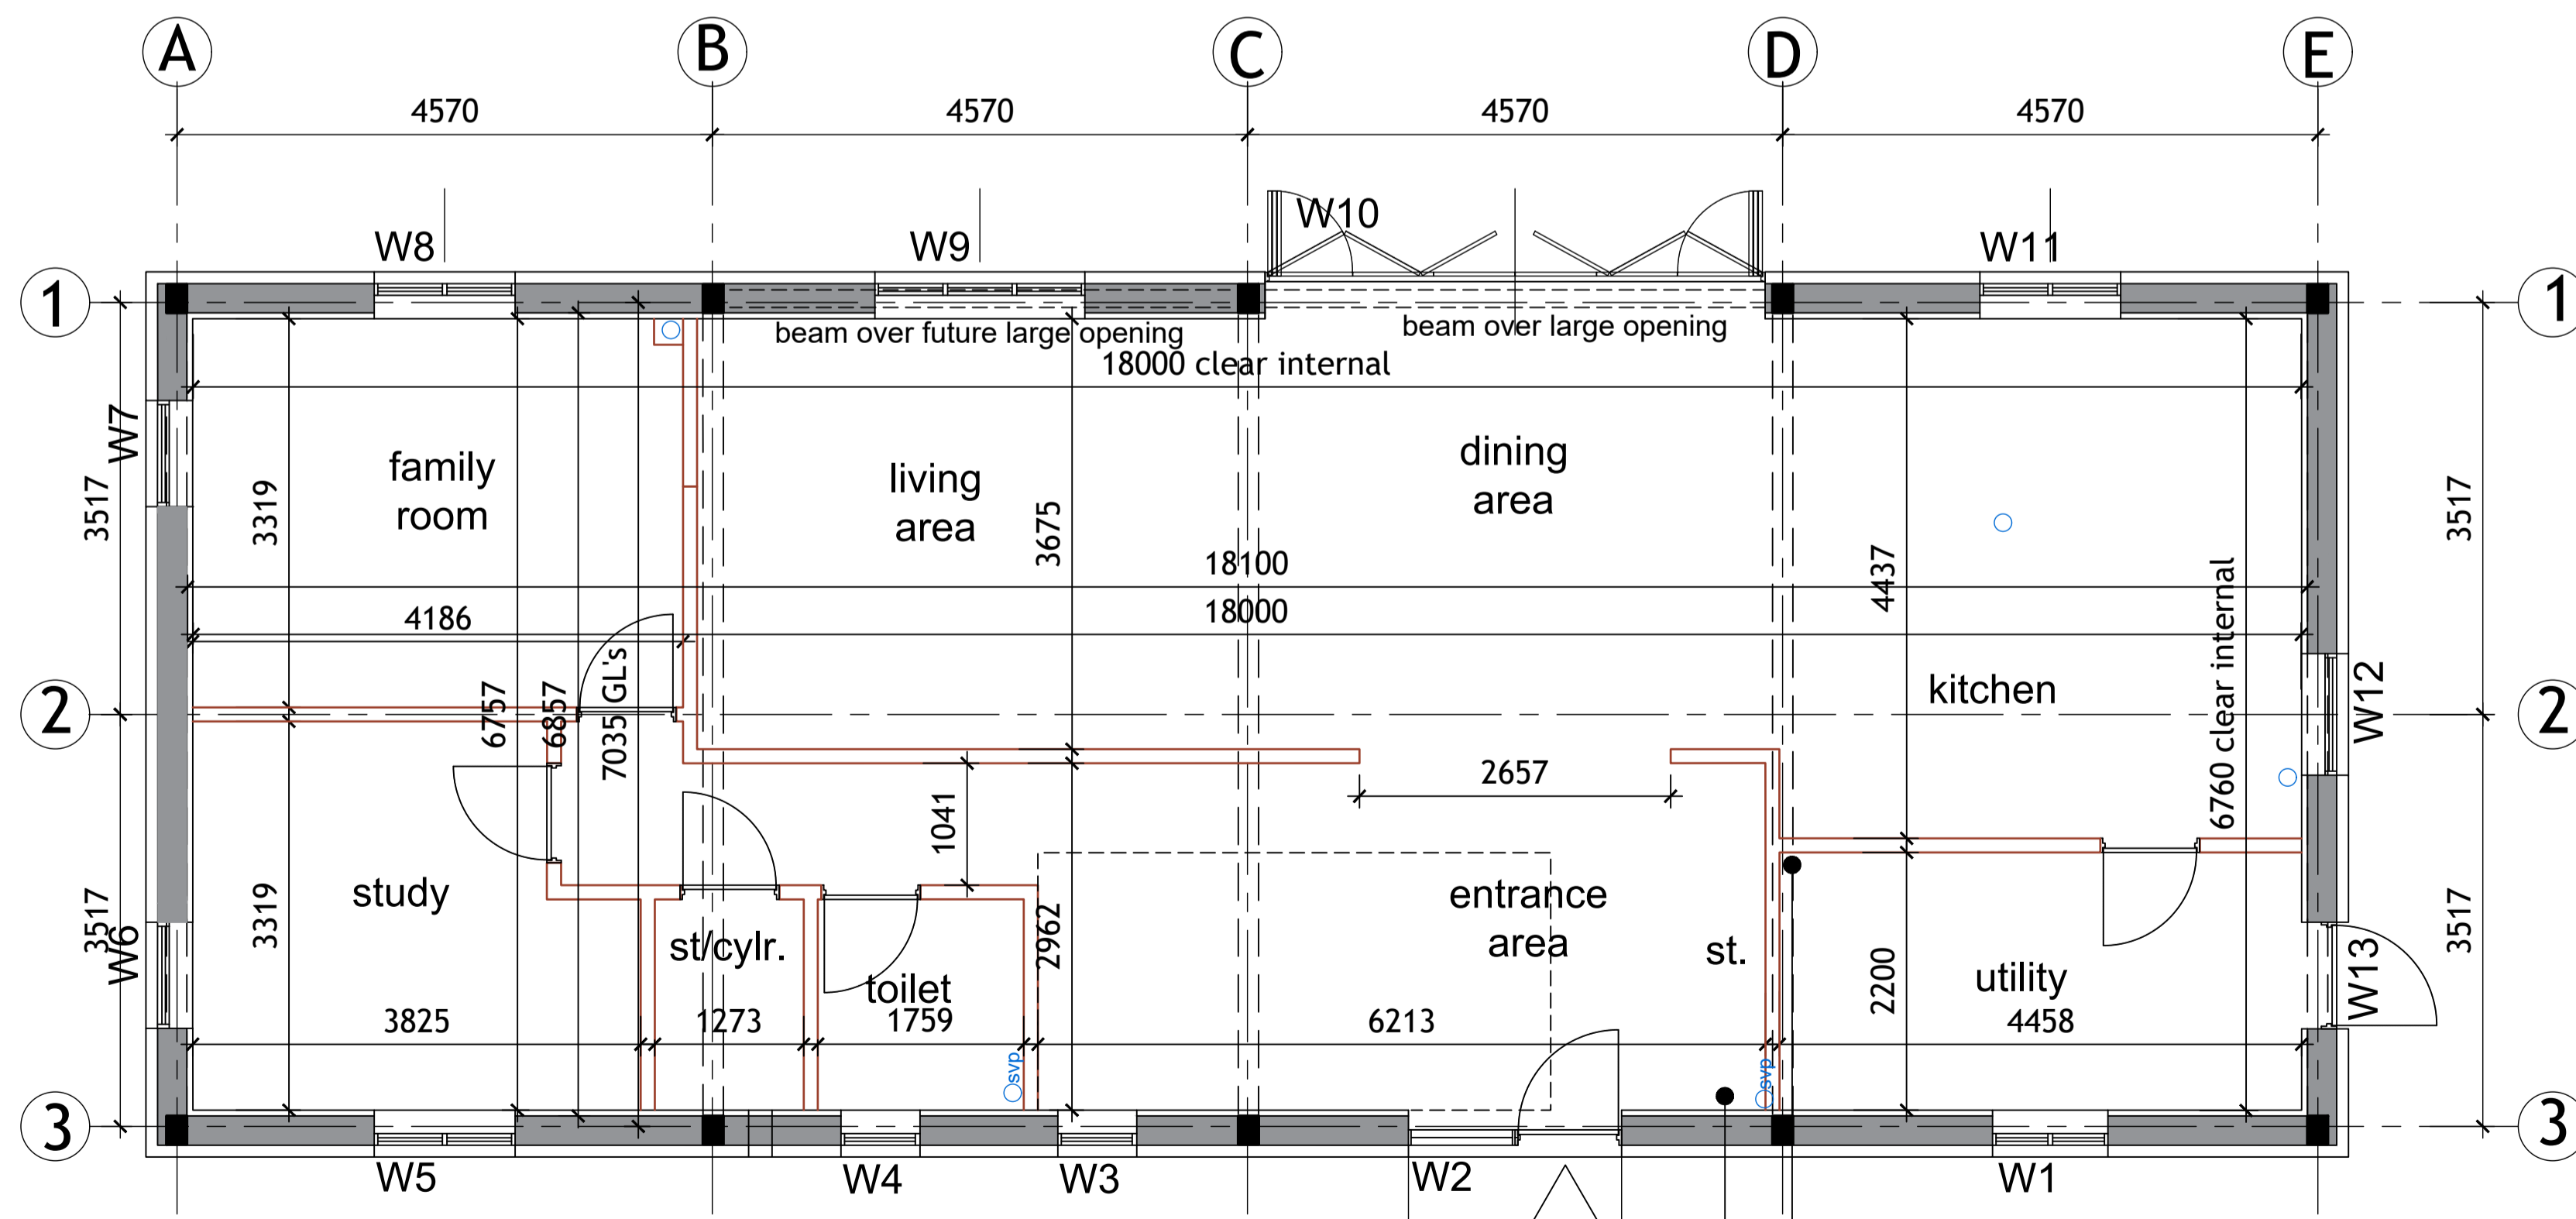

Status: Tender
 Client: A Feneley

Project: Straw Barn
 Little Staughton

Title: Ground Floor Plan

Drawing No.: 473-01-02
 Rev.: T1

Scale: 1:50 @ A1
 Date: Feb. 2018
 Drawn: e.jg
 Check:

