
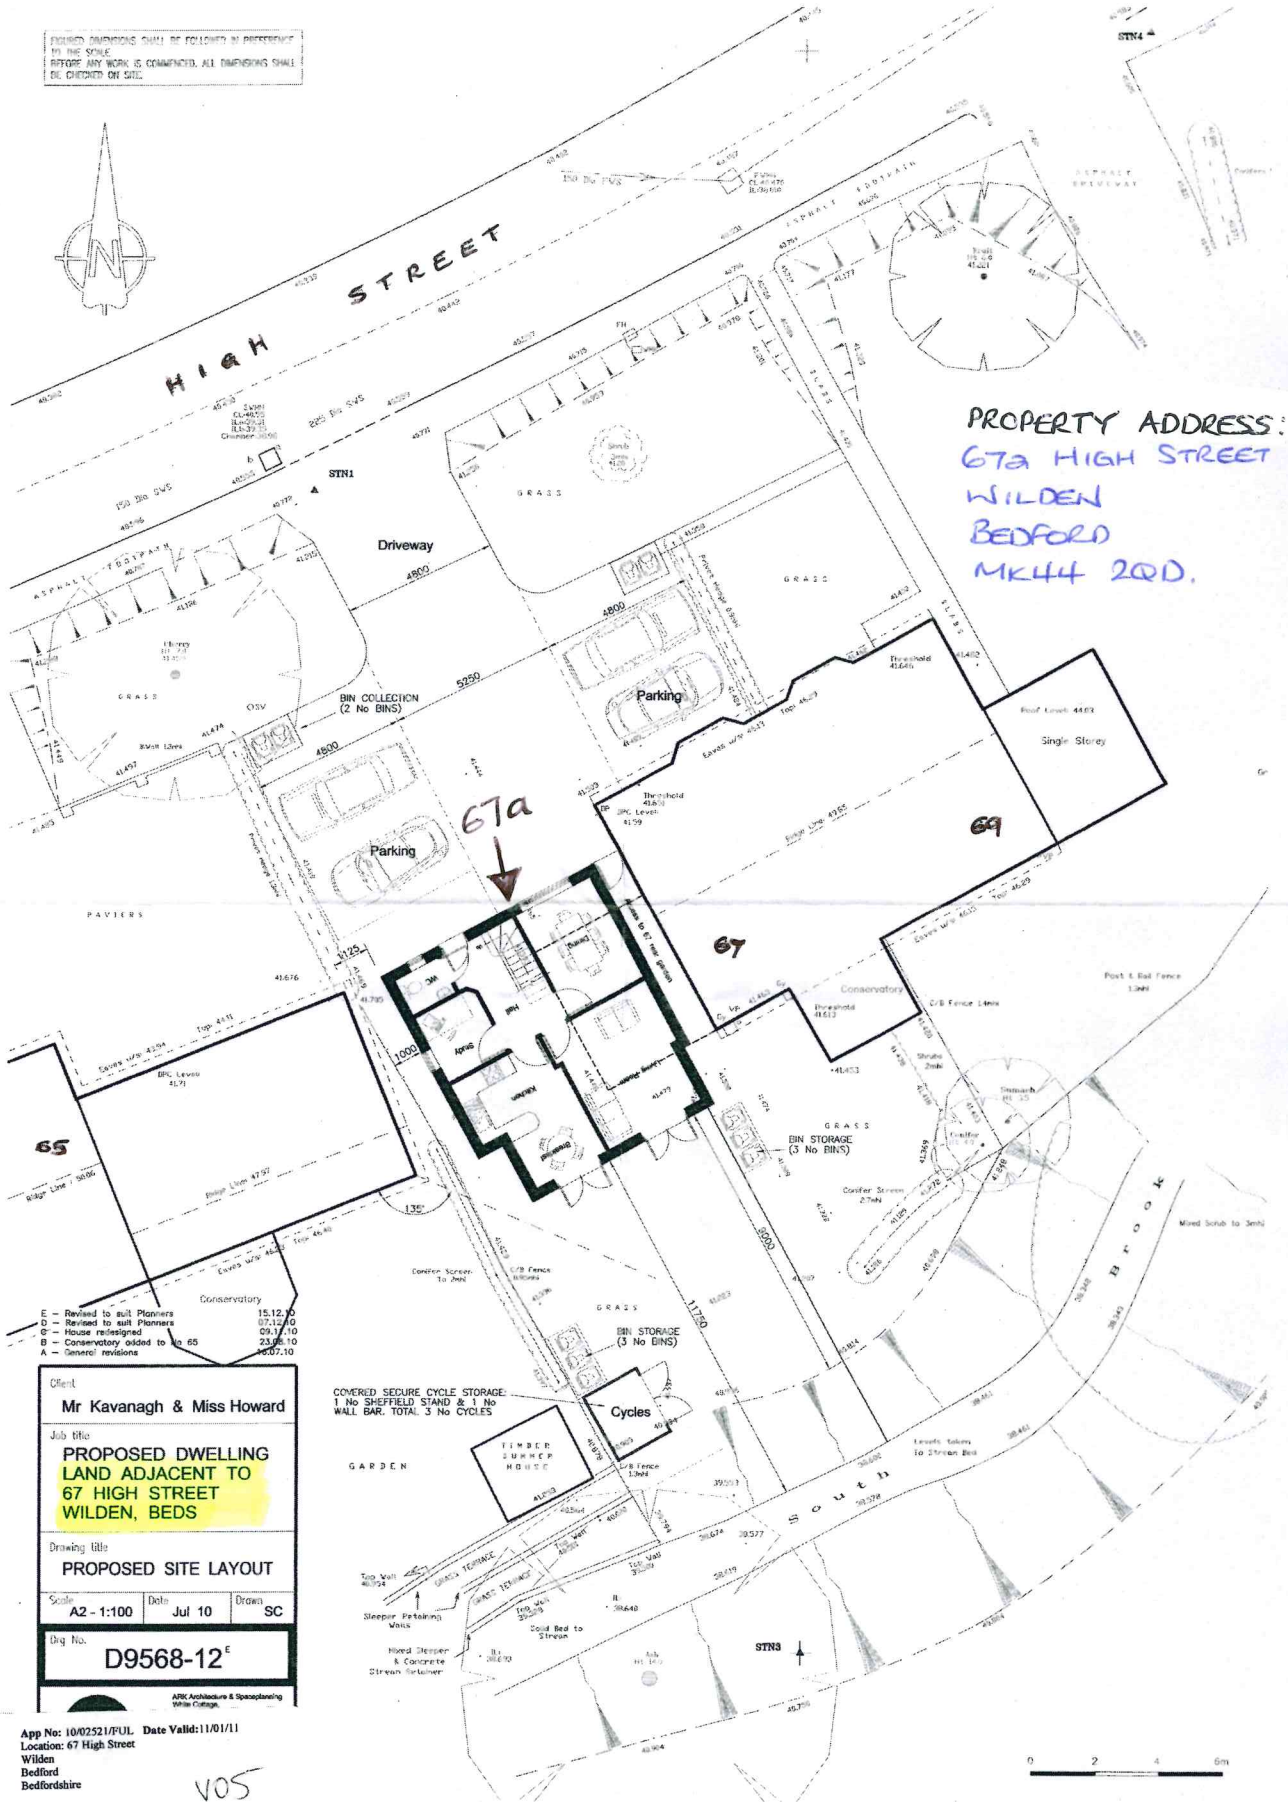


FOUNDED DIMENSIONS SHALL BE FOLLOWED IN PREFERENCE TO THE SCALE.
 BEFORE ANY WORK IS COMMENCED, ALL DIMENSIONS SHALL BE CHECKED ON SITE.

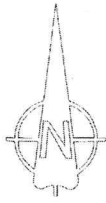

PROPERTY ADDRESS:
 67a HIGH STREET
 WILDEN
 BEDFORD
 MK44 2QD.

- E - Revised to suit Planners 15.12.10
- D - Revised to suit Planners 07.12.10
- C - House re-planned 09.12.10
- B - Conservatory added to 65 23.06.10
- A - General revisions 06.07.10

Client
Mr Kavanagh & Miss Howard

Job title
**PROPOSED DWELLING
 LAND ADJACENT TO
 67 HIGH STREET
 WILDEN, BEDS**

Drawing title
PROPOSED SITE LAYOUT

Scale A2 - 1:100	Date Jul 10	Drawn SC
---------------------	----------------	-------------

Dwg No.
D9568-12^E

ARK Architecture & Spaceplanning
 White Cottage

App No: 10/02521/PUL Date Valid: 11/01/11
 Location: 67 High Street
 Wilden
 Bedford
 Bedfordshire

VOS

