



Accommodation re-planned.
Window and door positions
revised to suit.

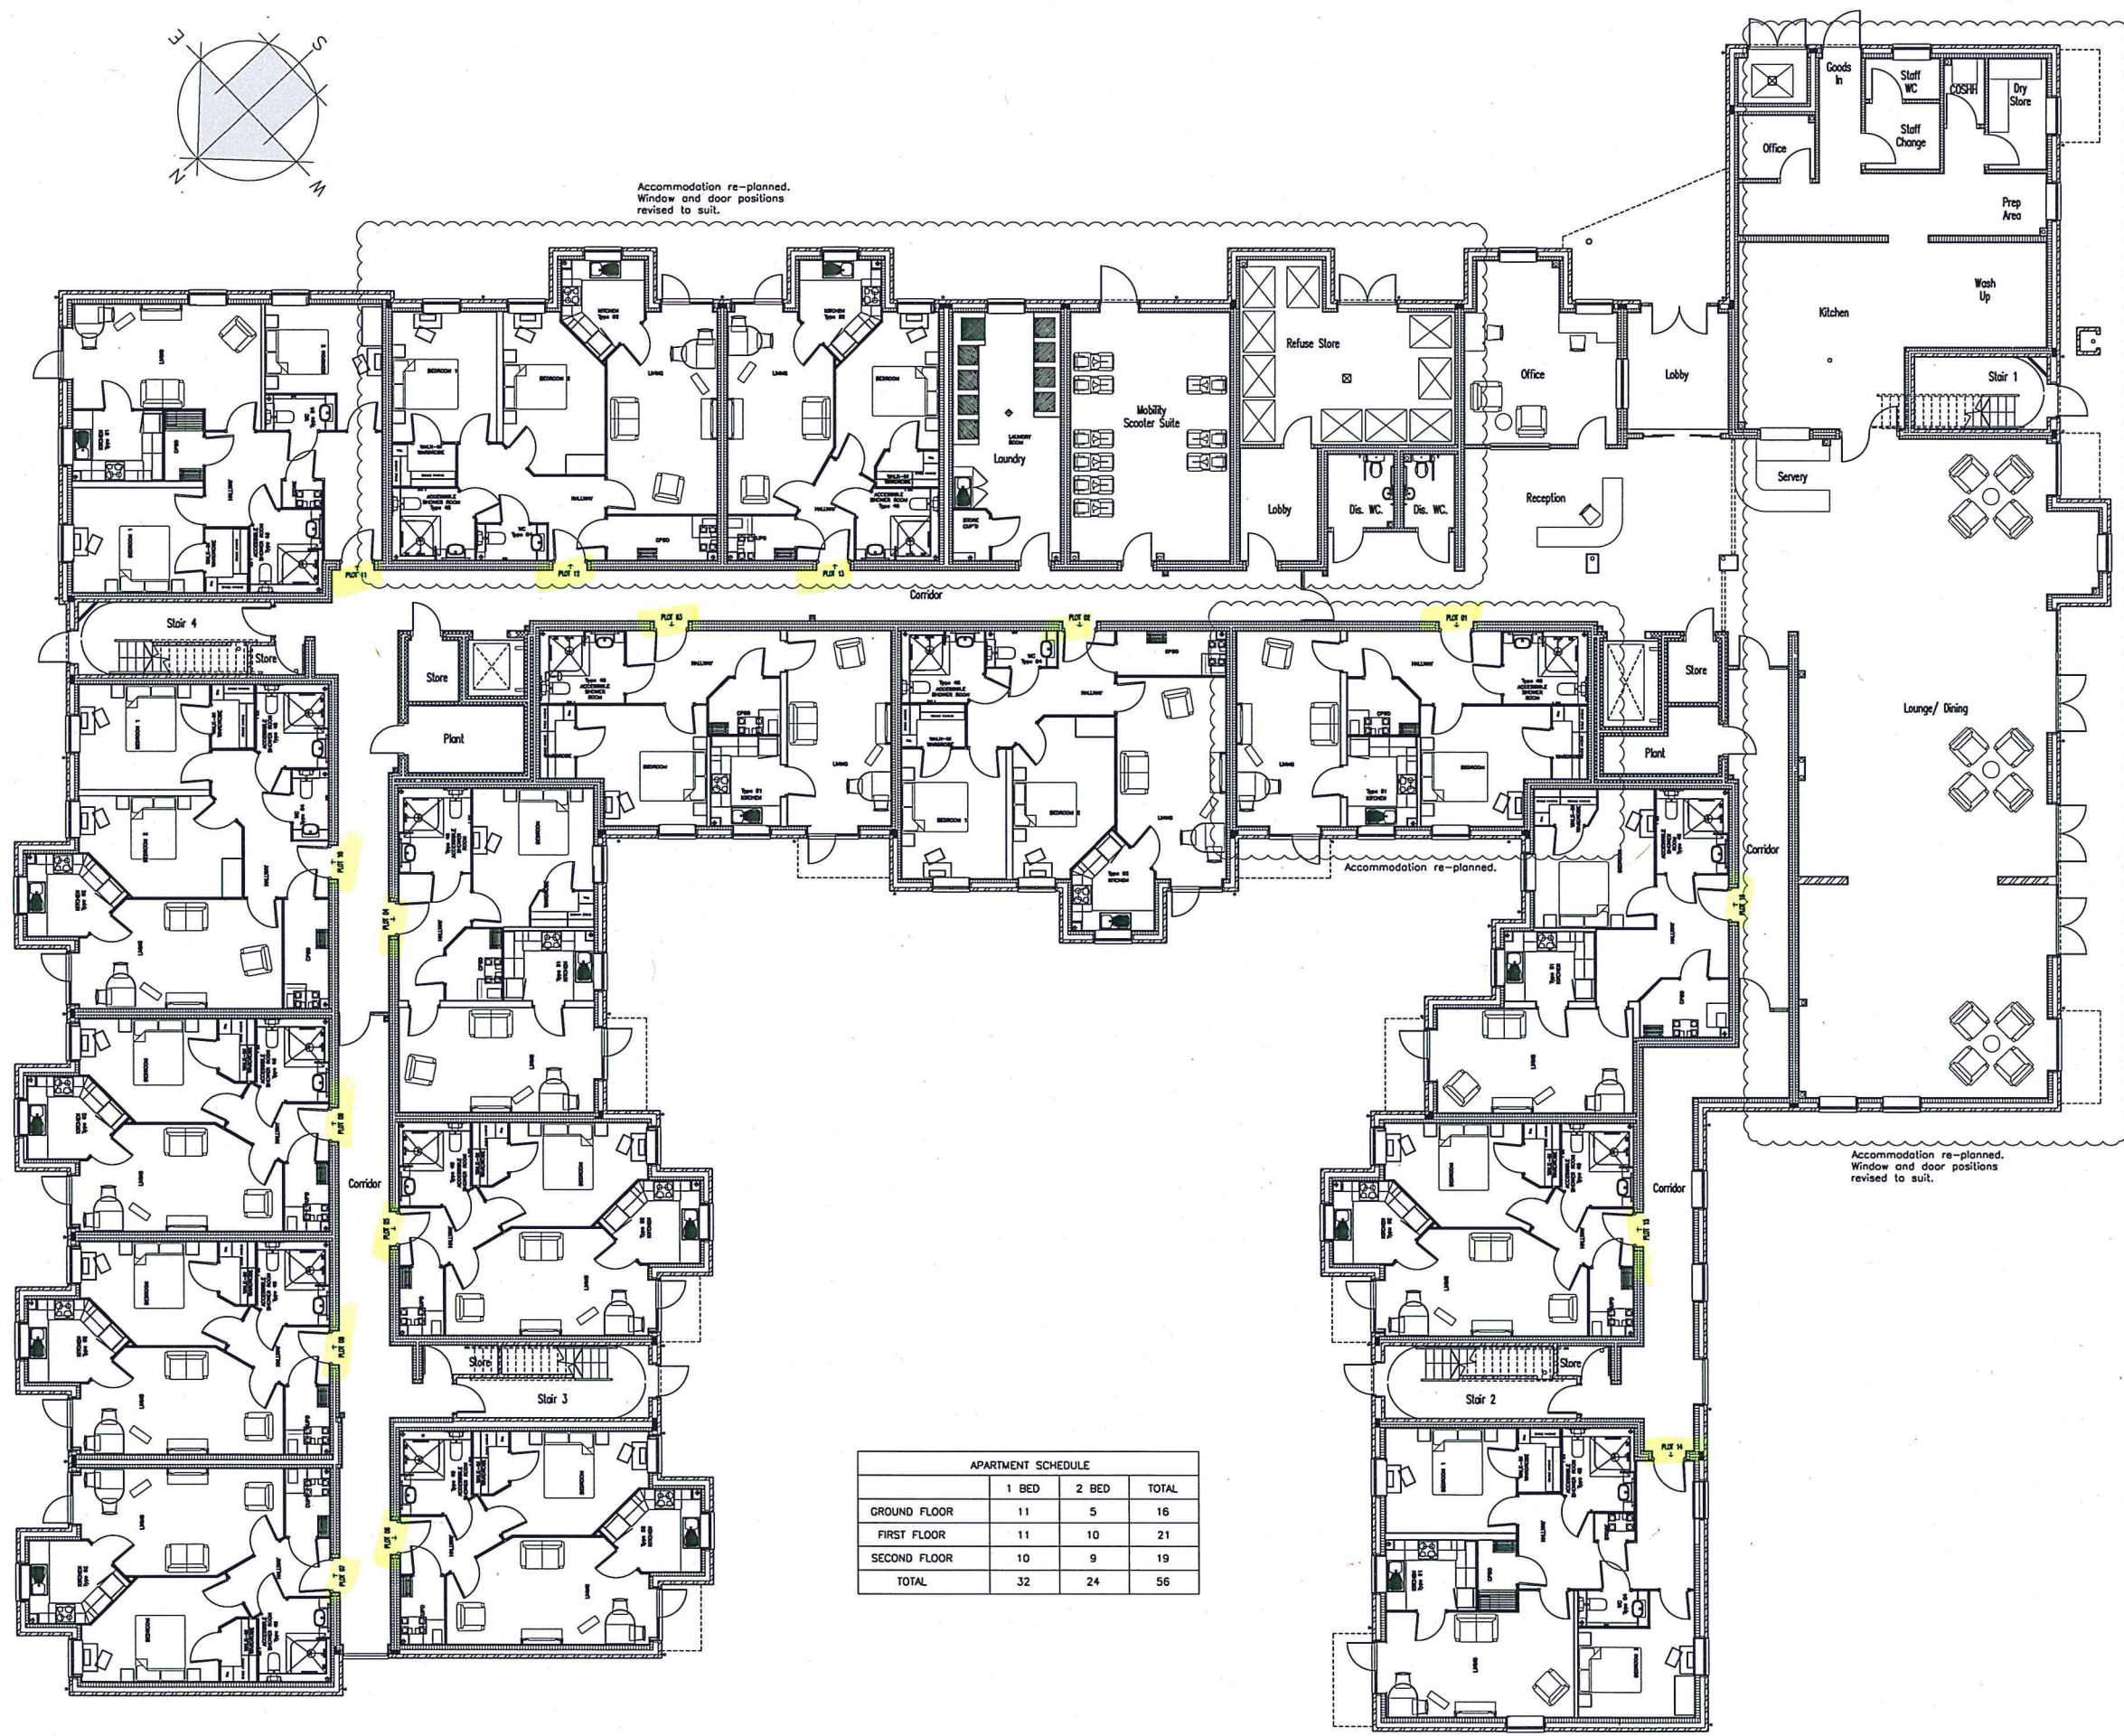

APARTMENT SCHEDULE			
	1 BED	2 BED	TOTAL
GROUND FLOOR	11	5	16
FIRST FLOOR	11	10	21
SECOND FLOOR	10	9	19
TOTAL	32	24	56

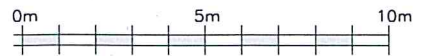

B 15.04.18 JC MPL Kitchen/ Servery updated.
A 28.01.18 JC MPL Scale bar and North point added.
REV DATE AMEN APP REVISION




CLIENT: MCCARTHY & STONE
PROJECT: FORMER PUTNOE LOWER SCHOOL, OVERDALE, BEDFORD RL+


DRAWING: GENERAL ARRANGEMENT PLAN
GROUND FLOOR

DRG. NO. NL-2277-04-AC-P001B
SCALE: 1:100 @ A1 DATE: JAN 2018
DRAWN: TE APPROVED: MPL


This drawing is the copyright of Architectus Limited. The contractor should check all dimensions on site. No dimensions are to be scaled from this drawing. It is the contractor's responsibility to ensure that all works are in compliance with the current requirements of statutory regulations (Building Regulations, British Standards etc.)

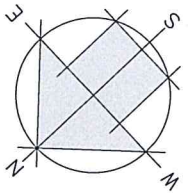

Accommodation re-planned.
Window/ door revised to suit.

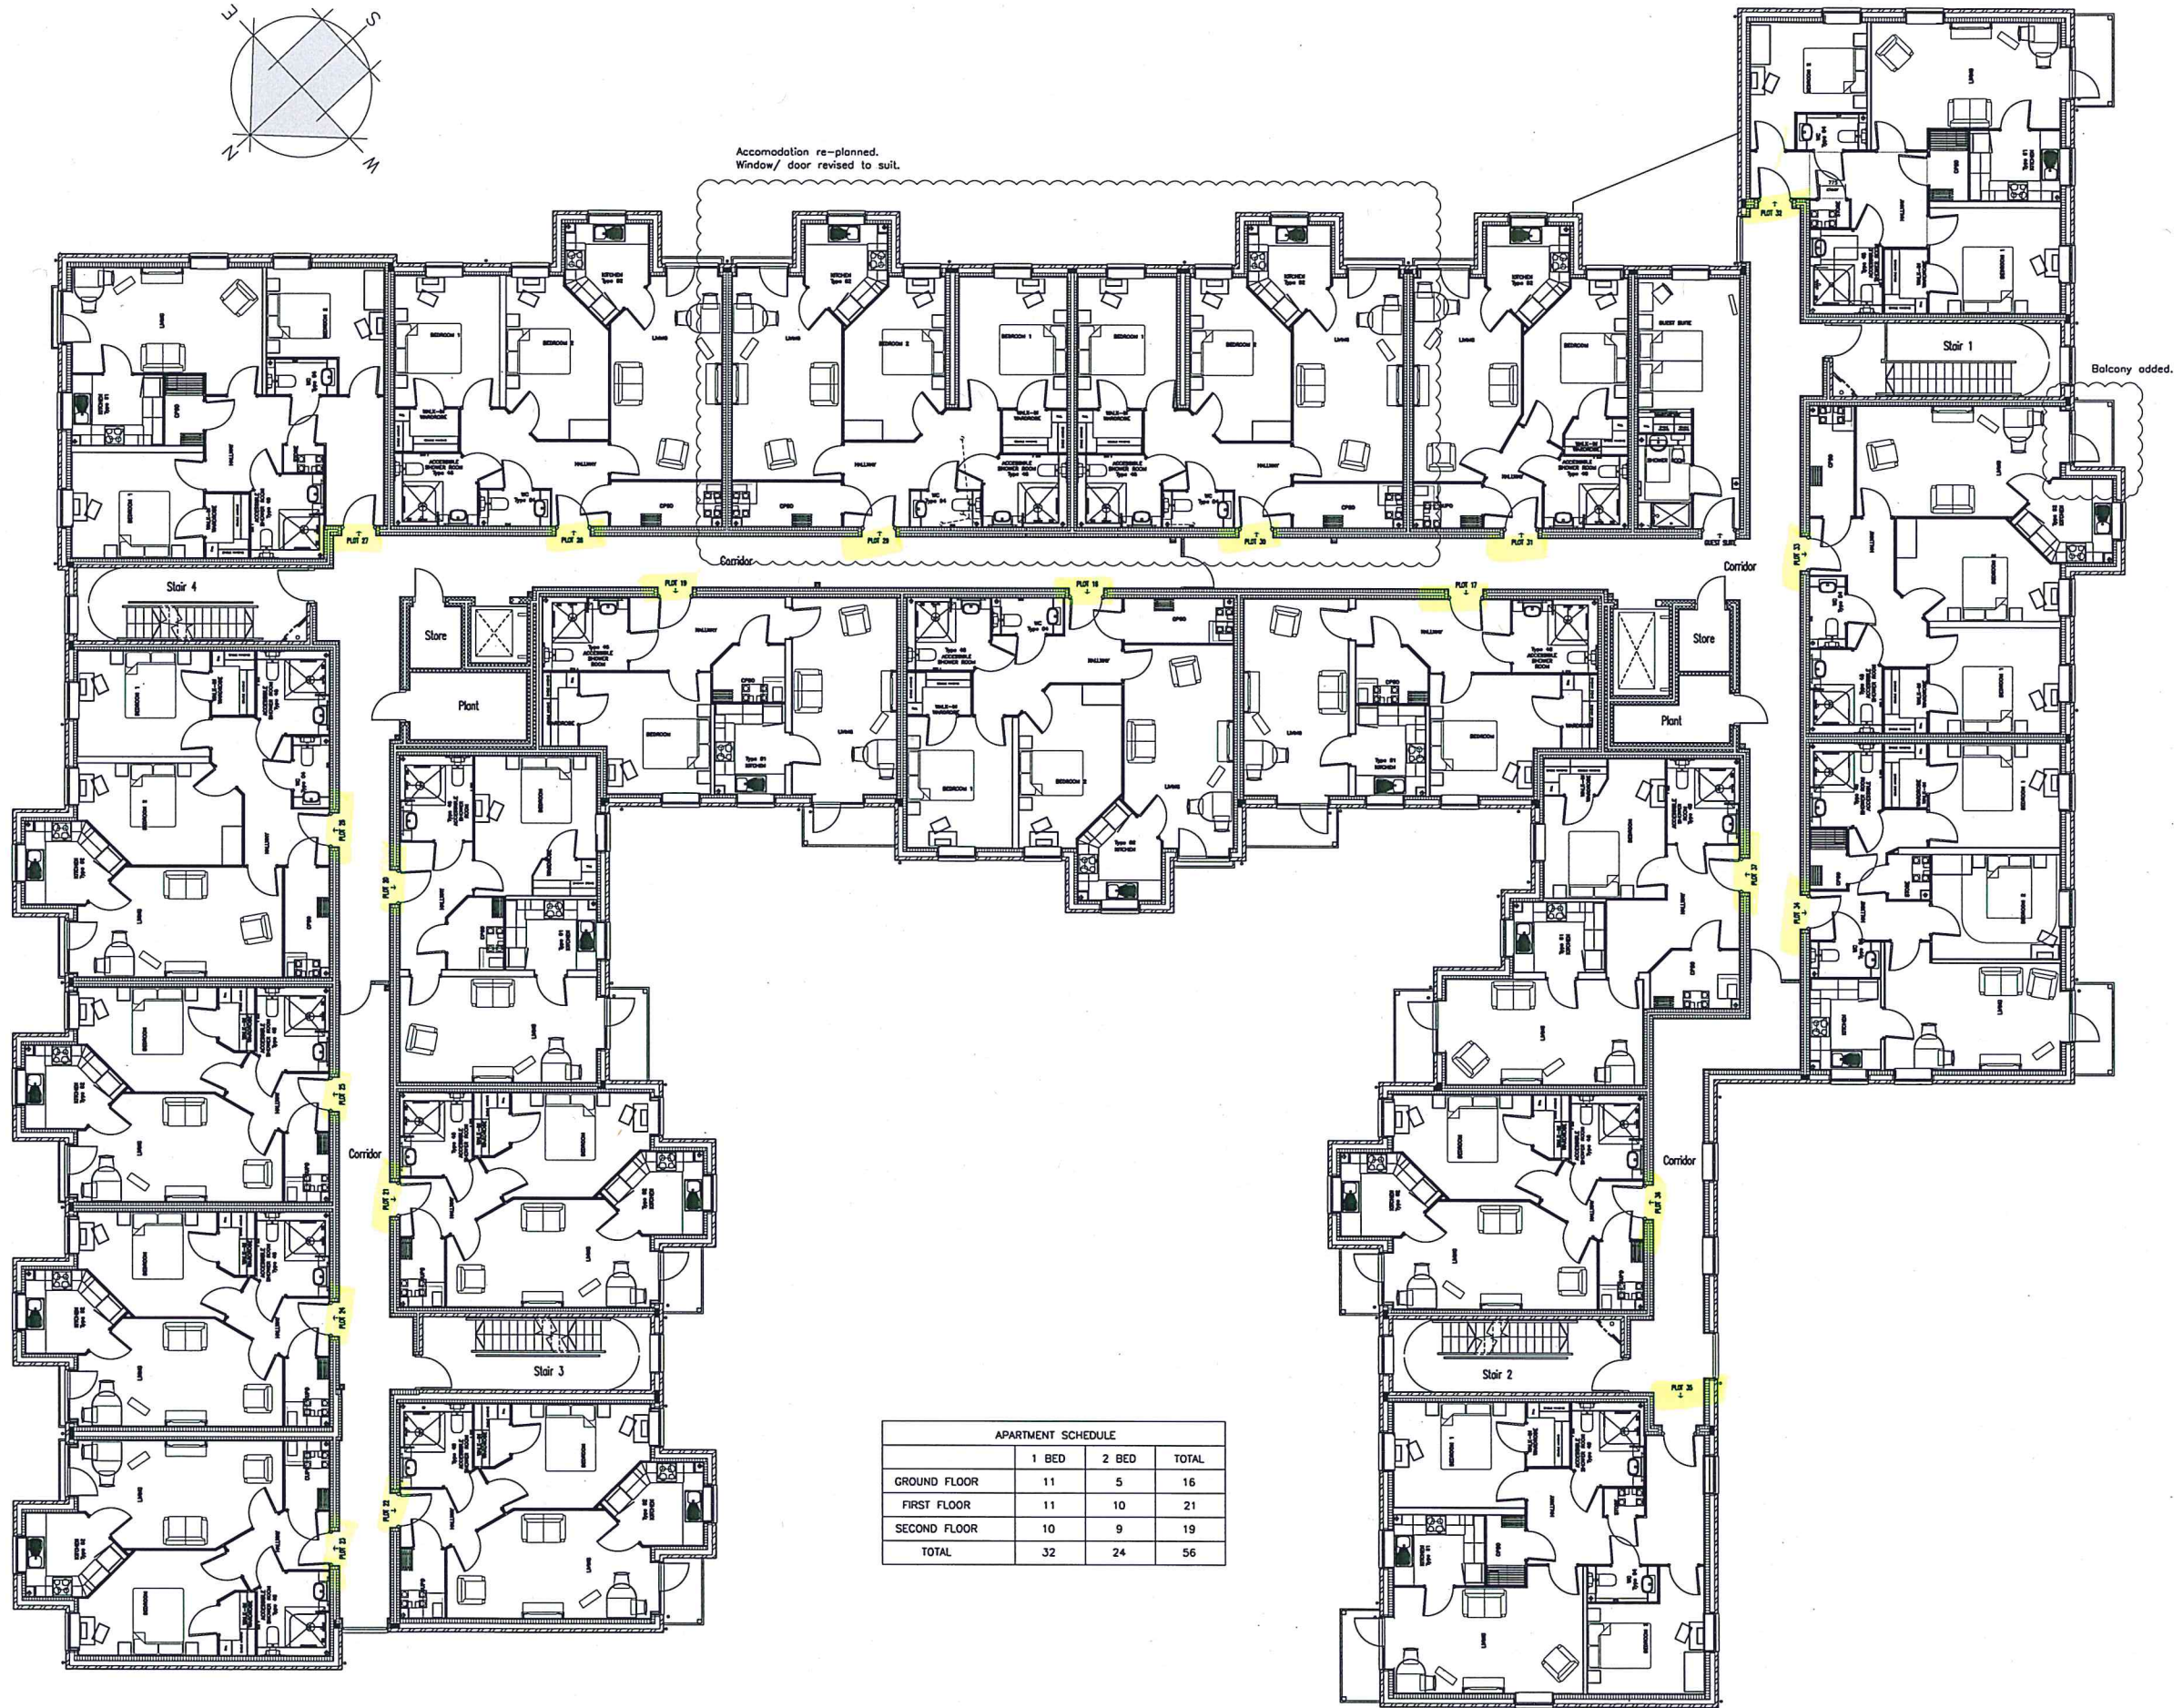

APARTMENT SCHEDULE			
	1 BED	2 BED	TOTAL
GROUND FLOOR	11	5	16
FIRST FLOOR	11	10	21
SECOND FLOOR	10	9	19
TOTAL	32	24	56

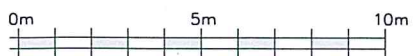



B 15.04.18 JC MPL Updated in accordance with Client's comments.
A 28.01.18 JC MPL Scale bar and North point added.
REV DATE AMEN APP REVISION

Architectus
Architectural Design and Technology
Capella House, 4 Railway Approach, Woking, West Sussex BN15 1UR
Tel: 01903 821084 Fax: 01903 821711 Email: design@architectus.co.uk

CLIENT: MCCARTHY & STONE
PROJECT: FORMER PUTNOE LOWER SCHOOL, OVERDALE, BEDFORD. RL+
DRAWING: GENERAL ARRANGEMENT PLAN
FIRST FLOOR


DRG. NO: NL-2277-04-AC-P002B
SCALE: 1:100 @ A1 DATE: JAN 2018
DRAWN: TE APPROVED: MPL

This drawing is the copyright of Architectus Limited. The contractor should check all dimensions on site. No dimensions are to be scaled from this drawing. It is the contractor's responsibility to ensure that all works are in compliance with the current requirements of statutory regulations (Building Regulations, British Standards etc.)

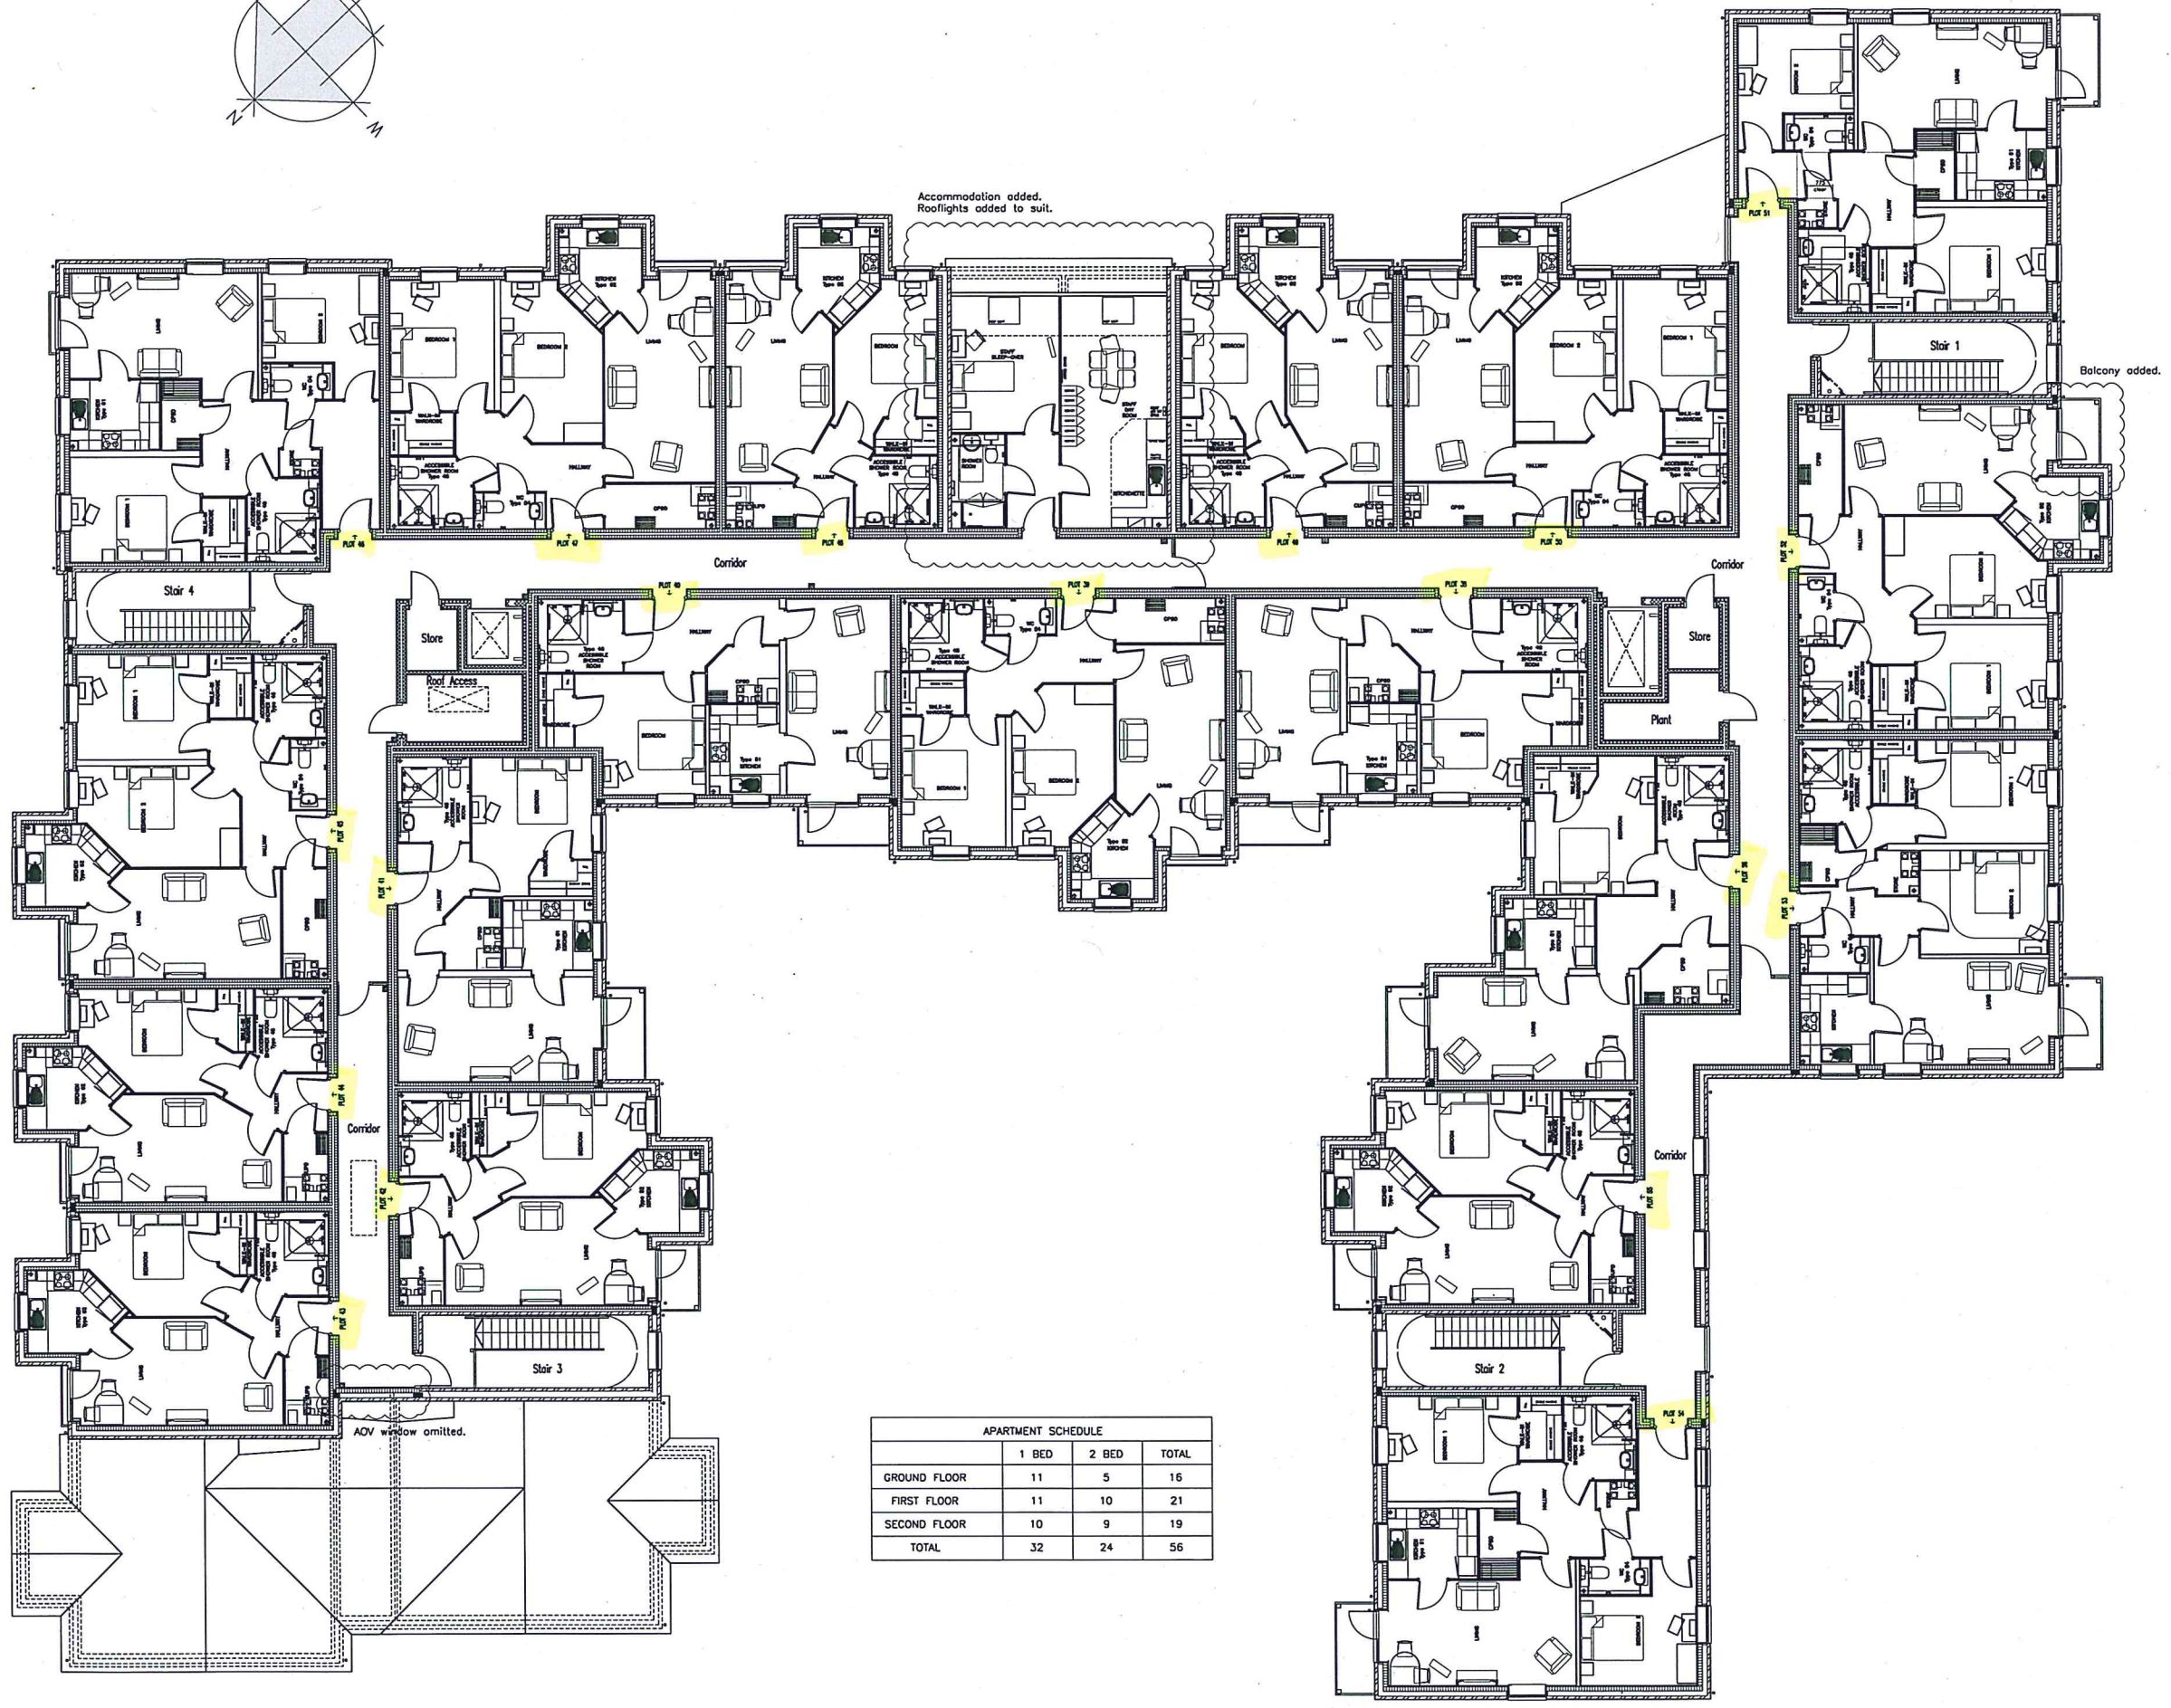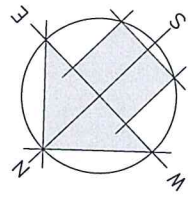

APARTMENT SCHEDULE

	1 BED	2 BED	TOTAL
GROUND FLOOR	11	5	16
FIRST FLOOR	11	10	21
SECOND FLOOR	10	9	19
TOTAL	32	24	56

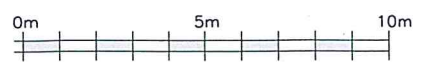

B 15.04.18 JC MPL Updated in accordance with Client's comments.
 A 28.01.18 JC MPL Scale bar and North point added.
 REV DATE AMEN APP REVISION

Architectus
 Architectural Design and Technology
 Capella House, 4 Railway Approach, Wokingham, West Sussex BN11 1UR
 Tel: 01903 821901 Fax: 01903 821711 Email: designoffice@architectus.co.uk

CLIENT: MCCARTHY & STONE
 PROJECT: FORMER PUTNOE LOWER SCHOOL, OVERDALE, BEDFORD. RL+

DRAWING: GENERAL ARRANGEMENT PLAN
 SECOND FLOOR

DRG. NO. NL-2277-04-AC-P003B
 SCALE: 1:100 @ A1 DATE: JAN 2018
 DRAWN: TE APPROVED: MPL

This drawing is the copyright of Architectus Limited. The contractor should check all dimensions on site. No dimensions are to be scaled from this drawing. It is the contractor's responsibility to ensure that all works are in compliance with the current requirements of statutory regulations (Building Regulations, British Standards etc.)