
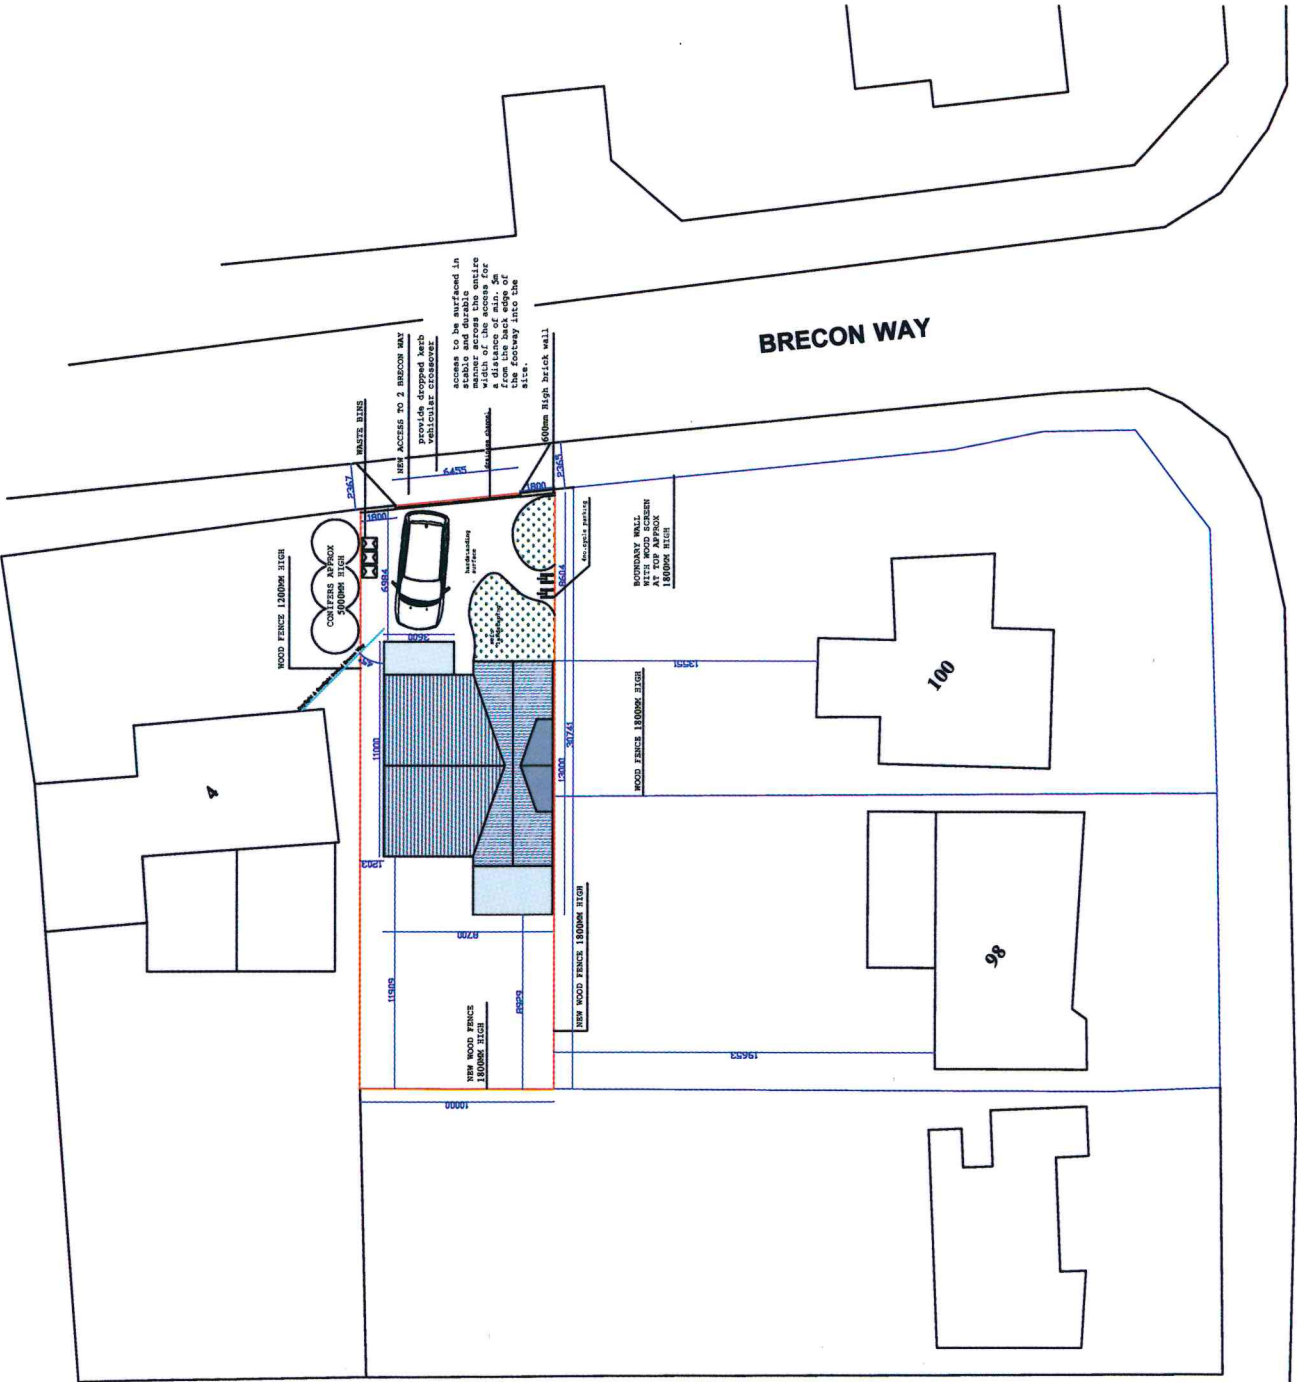


matodesign
 27 Ganton Road, Macclesfield, Cheshire, SK11 7AA
 Tel: 01753 634411
 Email: info@matodesign.co.uk
 www.matodesign.co.uk

Client:
 Mr & Mrs Spinello
 10 Putnoe Lane
 Broughton
 MK41 9AB

Project No. 071508-98/100
 Drawing No. SPI -A1.002D

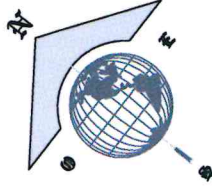

SCALE 1:250 @ A3