


**EXISTING BLOCK PLAN**  
SCALE 1:200



**PROPOSED BLOCK PLAN**  
SCALE 1:200

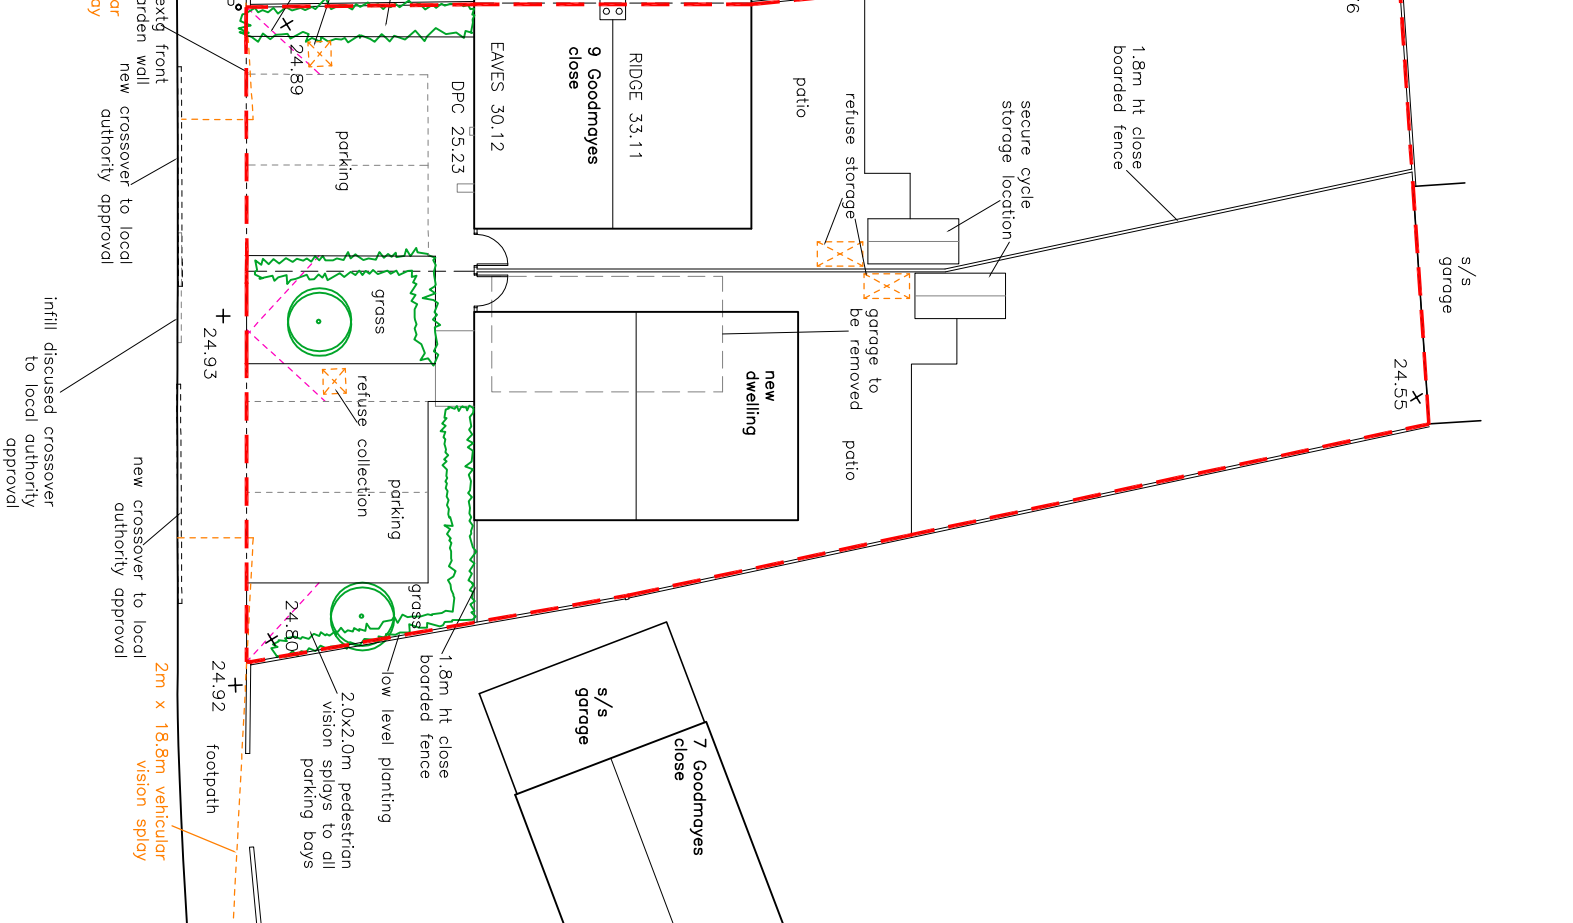

**SITE LOCATION PLAN**  
SCALE 1:1250

All building works to be in compliance with the current Building Regulations, Codes Practice, British Standards and NH&A.C Regulations.  
All dimensions to be checked on site prior to commencement of works and all discrepancies to be reported to the Surveyor.

**AMENDMENTS**

NO.	DESCRIPTION



Michael Hardiman & Associates LLP  
Chartered Building Surveyors: Building Engineers  
Powge House, Church St, Aspley Guise, M.K. MK17 8HQ  
Telephone 01908 582052 and 07710 576883

DRAWING TITLE  
**SITE LOCATION PLAN & EXISTING & PROPOSED BLOCK PLAN**

PROJECT  
**9 GOODMAYES CLOSE BEDFORD, MK42 0LX**

CLIENTS  
**ACEPARK DEVELOPMENT LTD.**

DWG. No	SCALES	DATE
2012/708/01	1:200@A3 1:1250@A3	SEP 12
		DRAWN AD