



SITE LOCATION PLAN

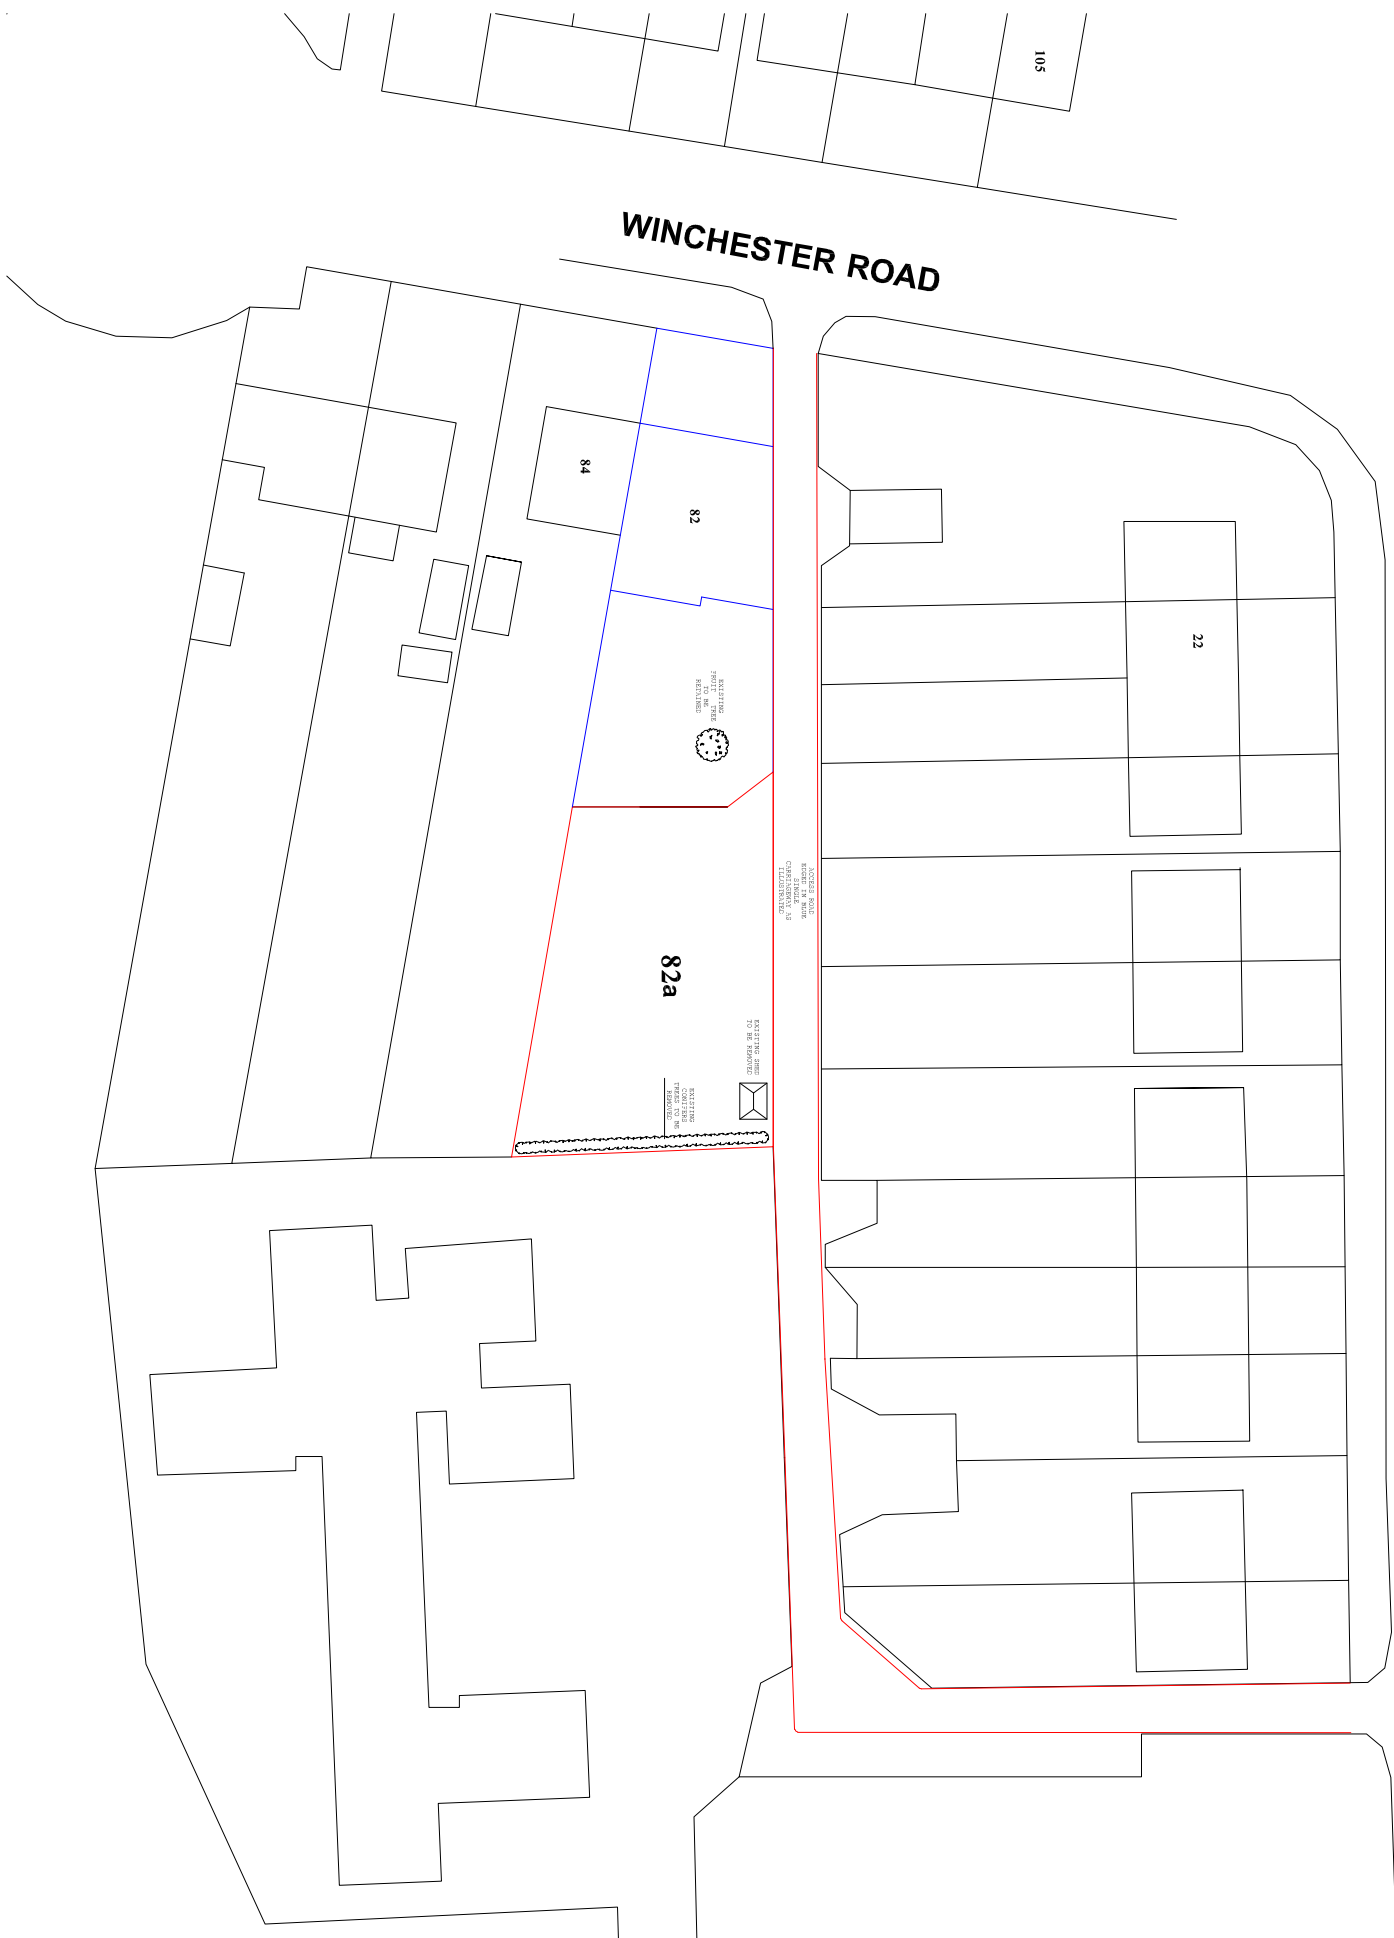

	client	project	Project No.	071724-82
	Mrs S. Woodgate	Erection of Single Storey Dwelling	Drawing No.	DIL.P1-04
30 Rosamond Road Bedford MK40 3SS	82 Winchester Road		Scale	1:500 @ A3
	Bedford		Date	07-11-2017
	MK42 0SB		Rev.	
m: 07760401864 e: info@matodesign.co.uk www.matodesign.co.uk				

