


Club Towers One
Clapham Road, Bedford

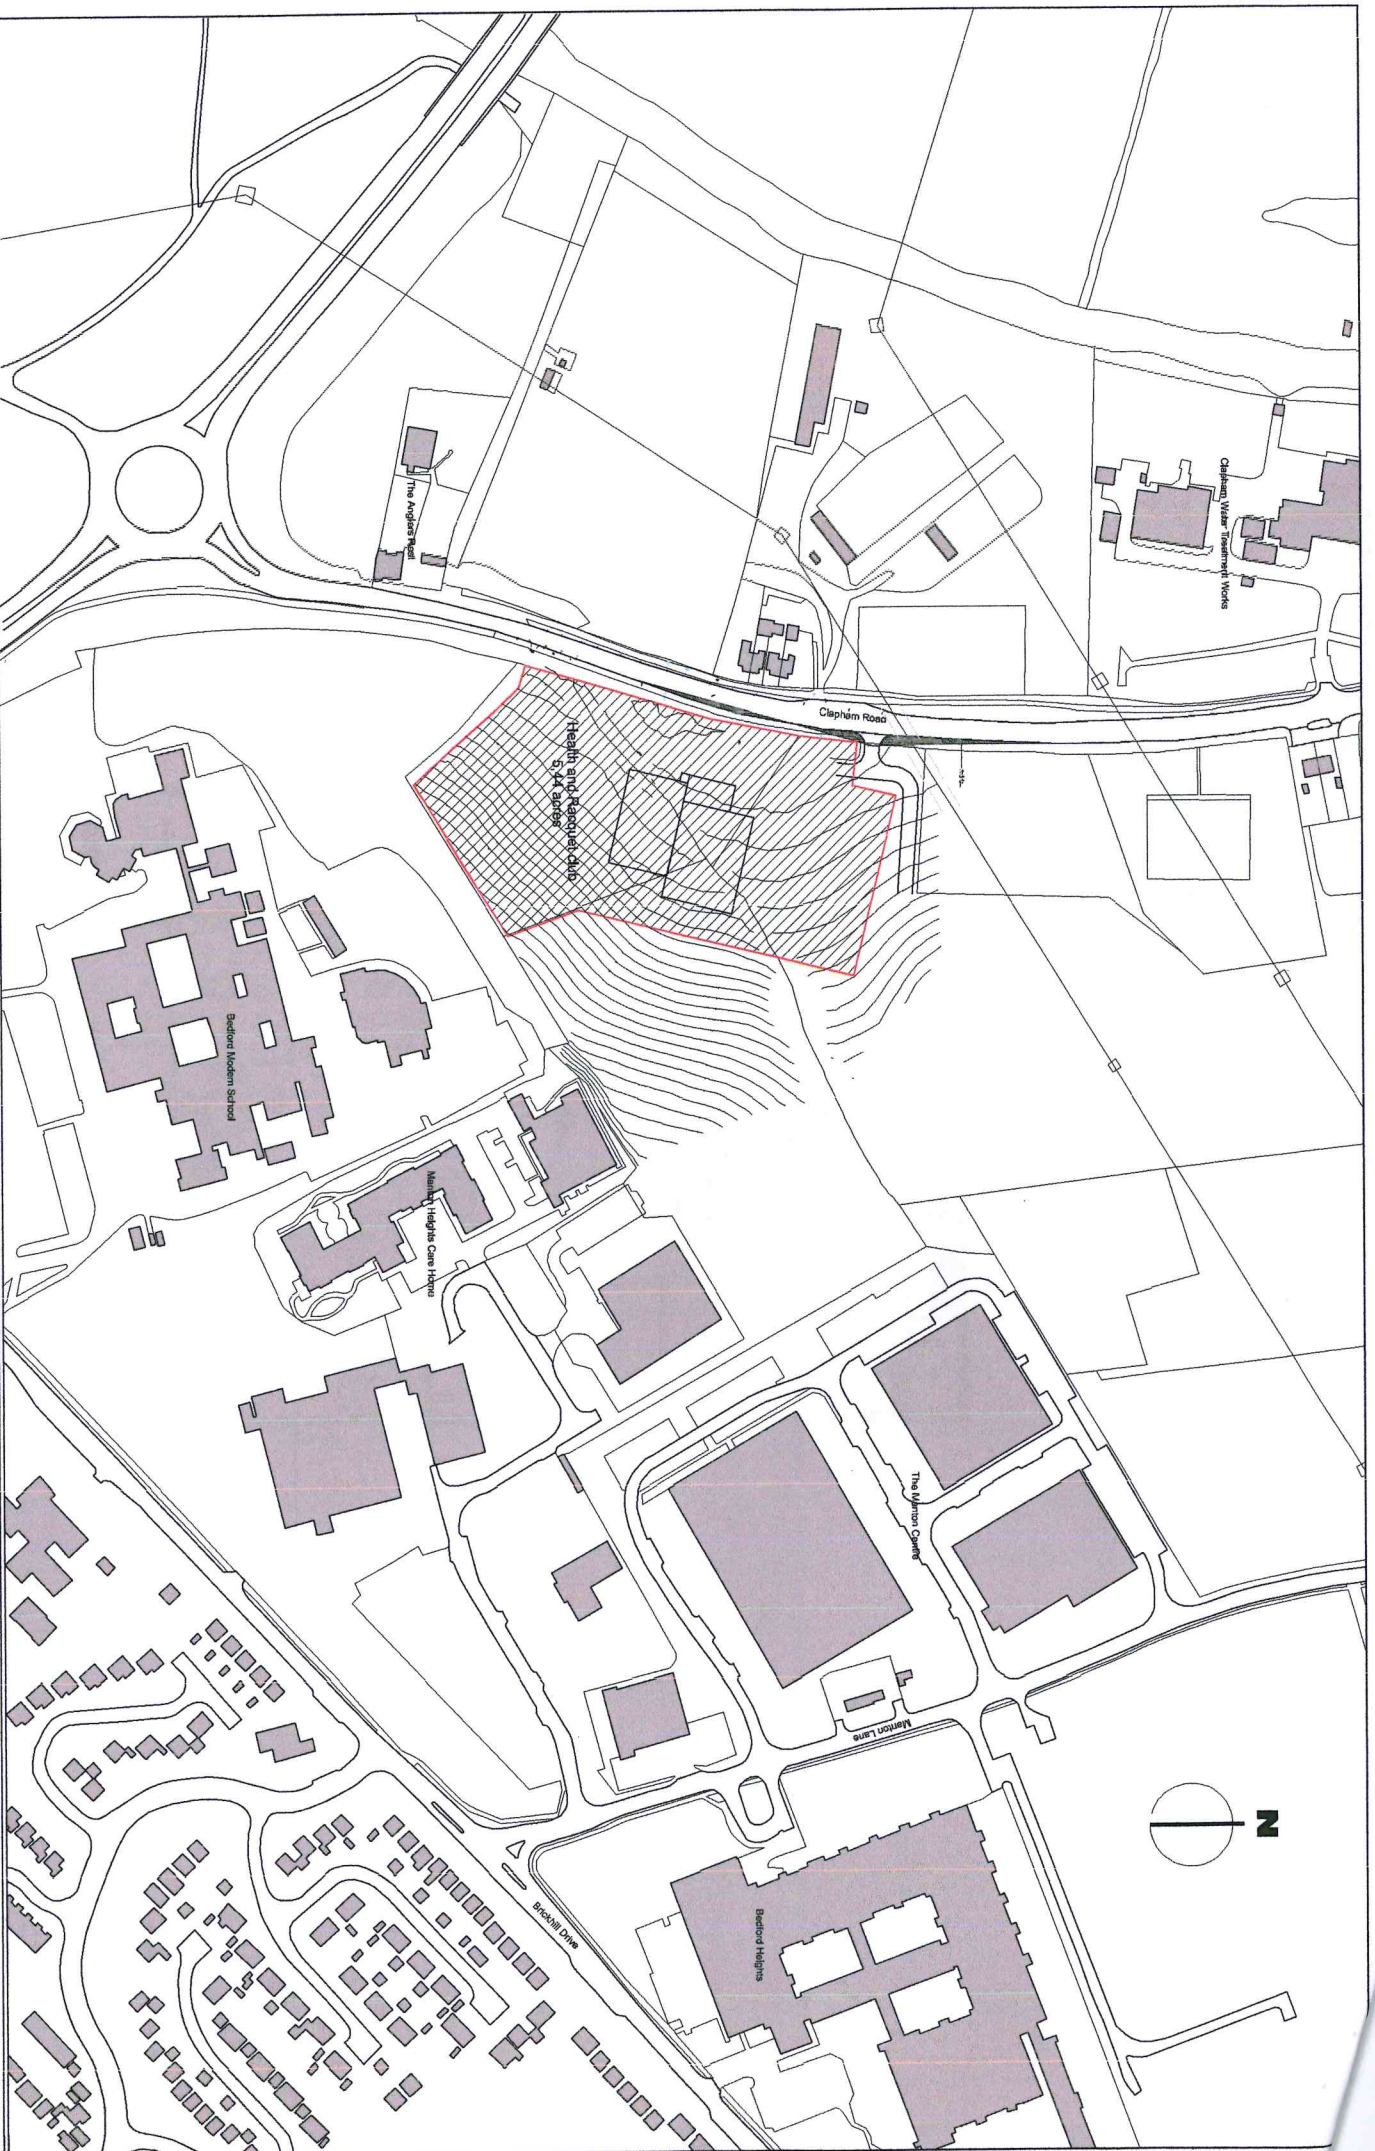

Preliminary Red Line plan
Scale 1:1250
30.06.2015

HOOPER.
ARCHITECTS