


MK442RL

Site Location Plan 1:1250

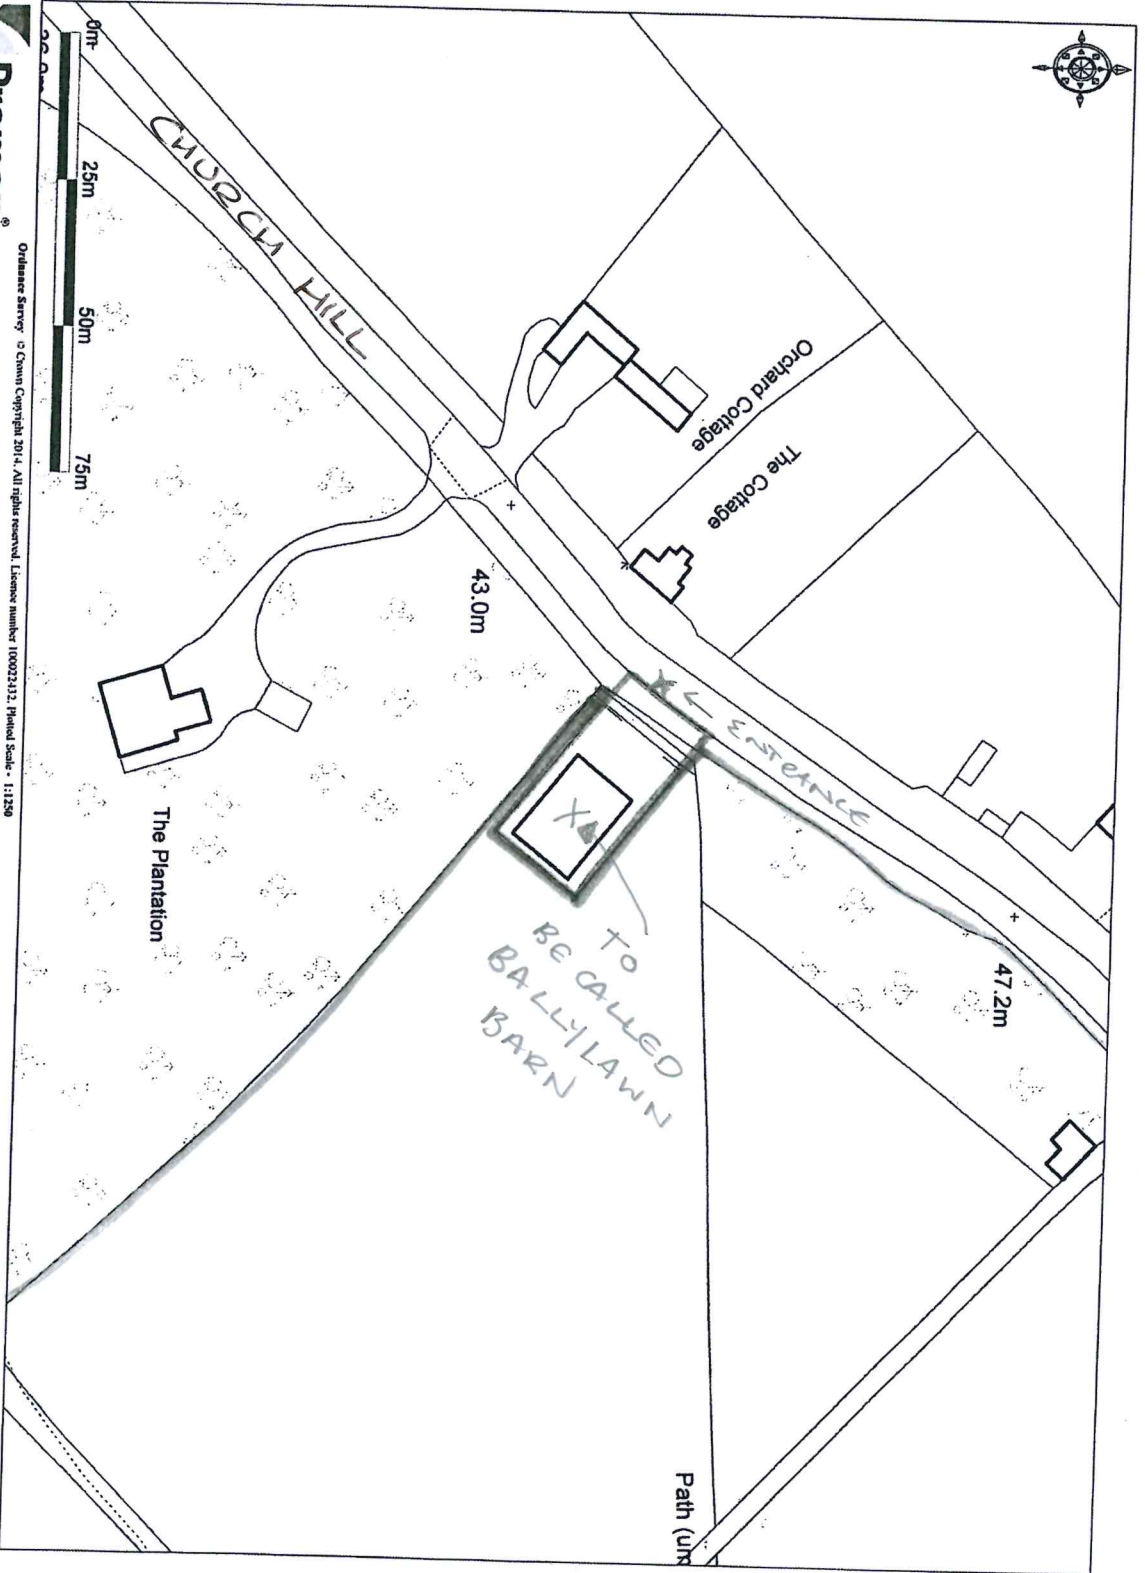

Promap

Ordnance Survey © Crown Copyright 2014. All rights reserved. Licence number 100023132. Printed Scale - 1:1250

GC Planning Partnership Ltd