




FRONT ELEVATION — AS PROPOSED — 1:100

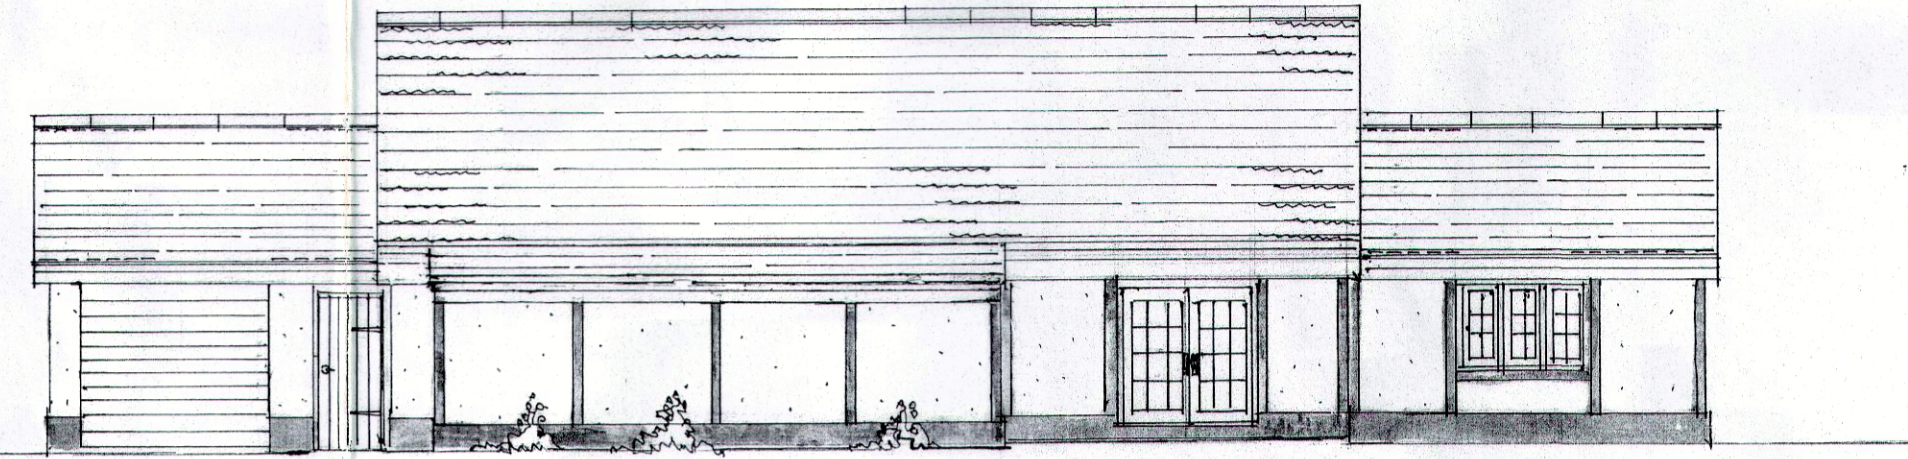

REAR ELEVATION — AS PROPOSED — 1:100

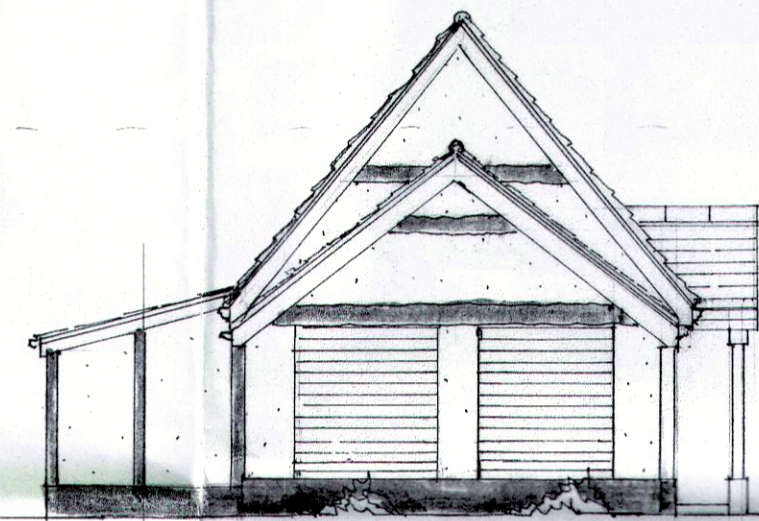


SOUTH ELEVATION
AS PROPOSED — 1:100

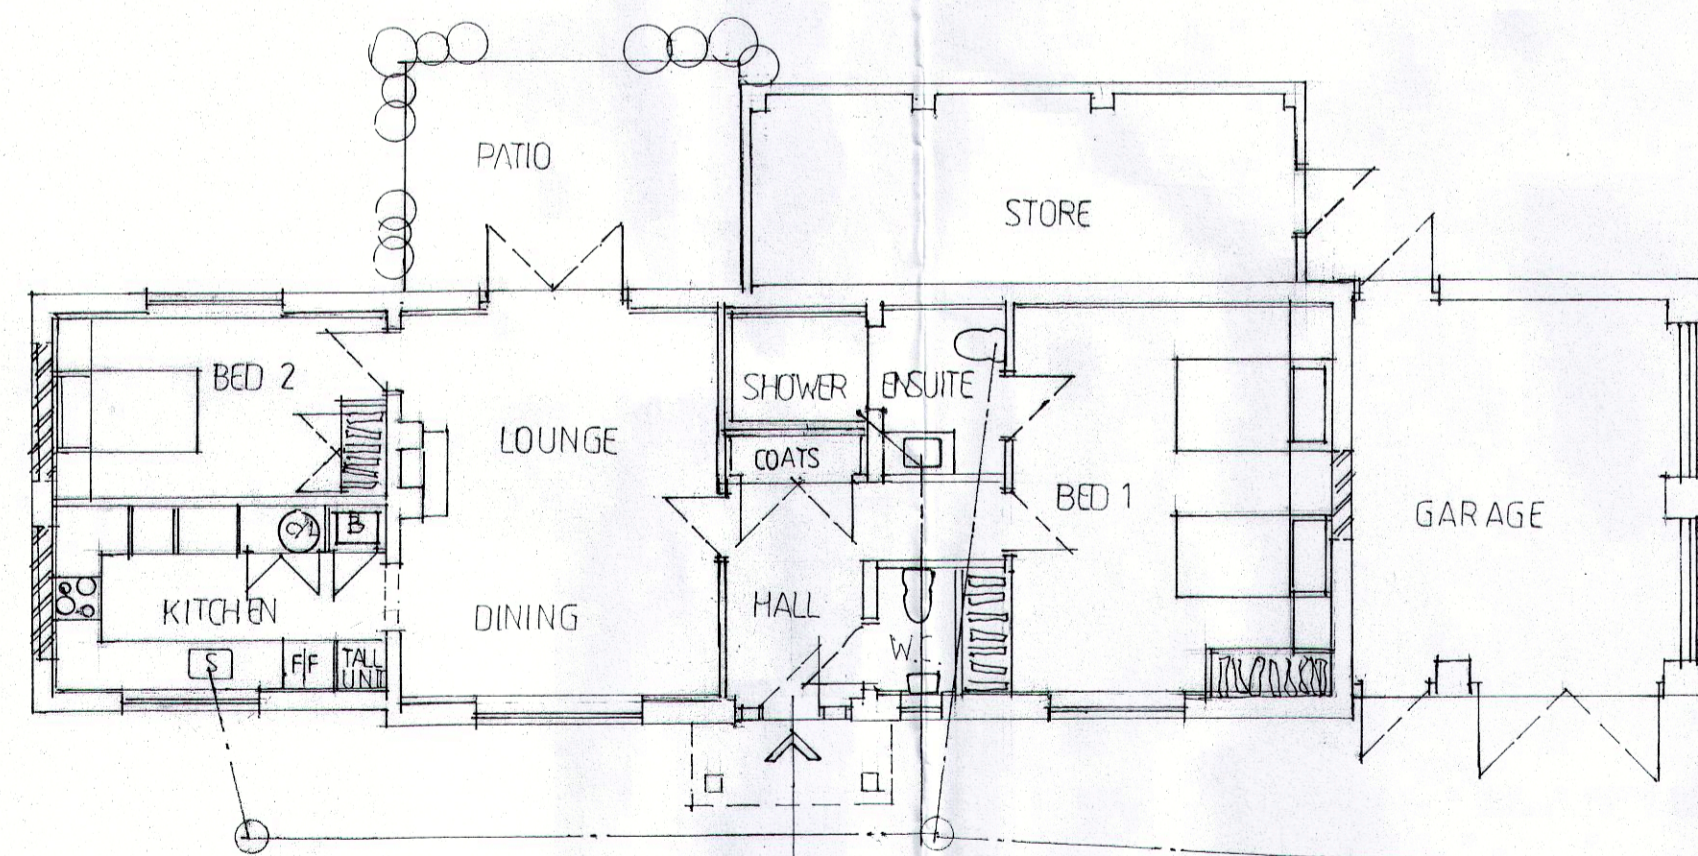

GENERAL PLAN — AS PROPOSED — 1:100

TO CONNECT WITH
EXISTING PAV. DRAINAGE
TO FIELD COTTAGE
(SEE SITE PLAN)

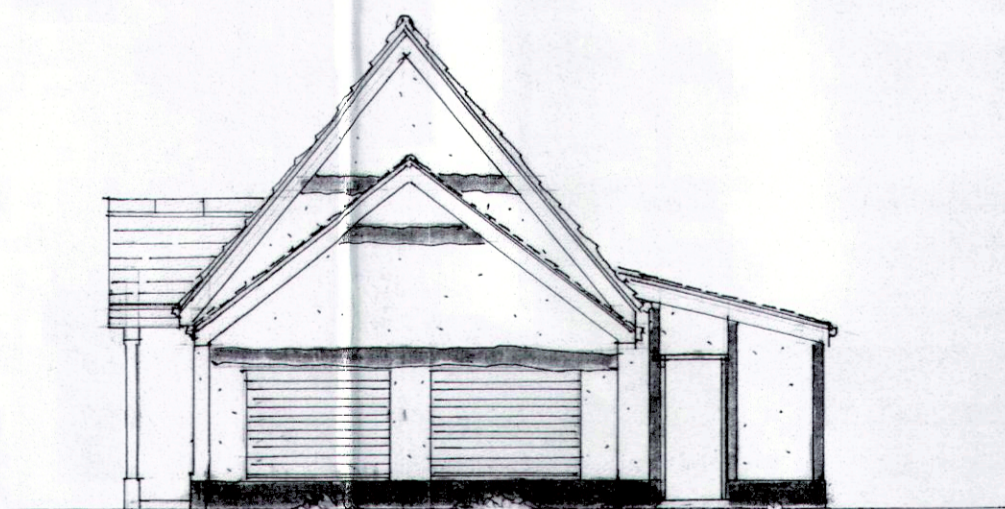

NORTH ELEVATION
AS PROPOSED — 1:100

PROPOSED GRANNY ANNEX
to 'FIELD COTTAGE', NAGS HEAD LANE,
CHAWSTON,
for Mr. + Mrs. A.S. CHAPMAN

600/02 PLAN | ELEVATIONS AS PROPOSED
AUGUST 2013 1:100