

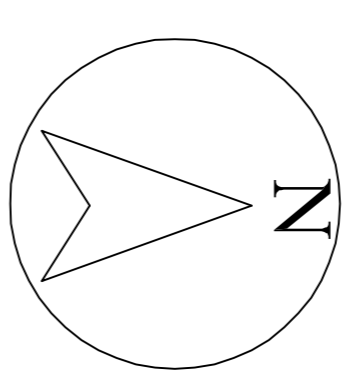
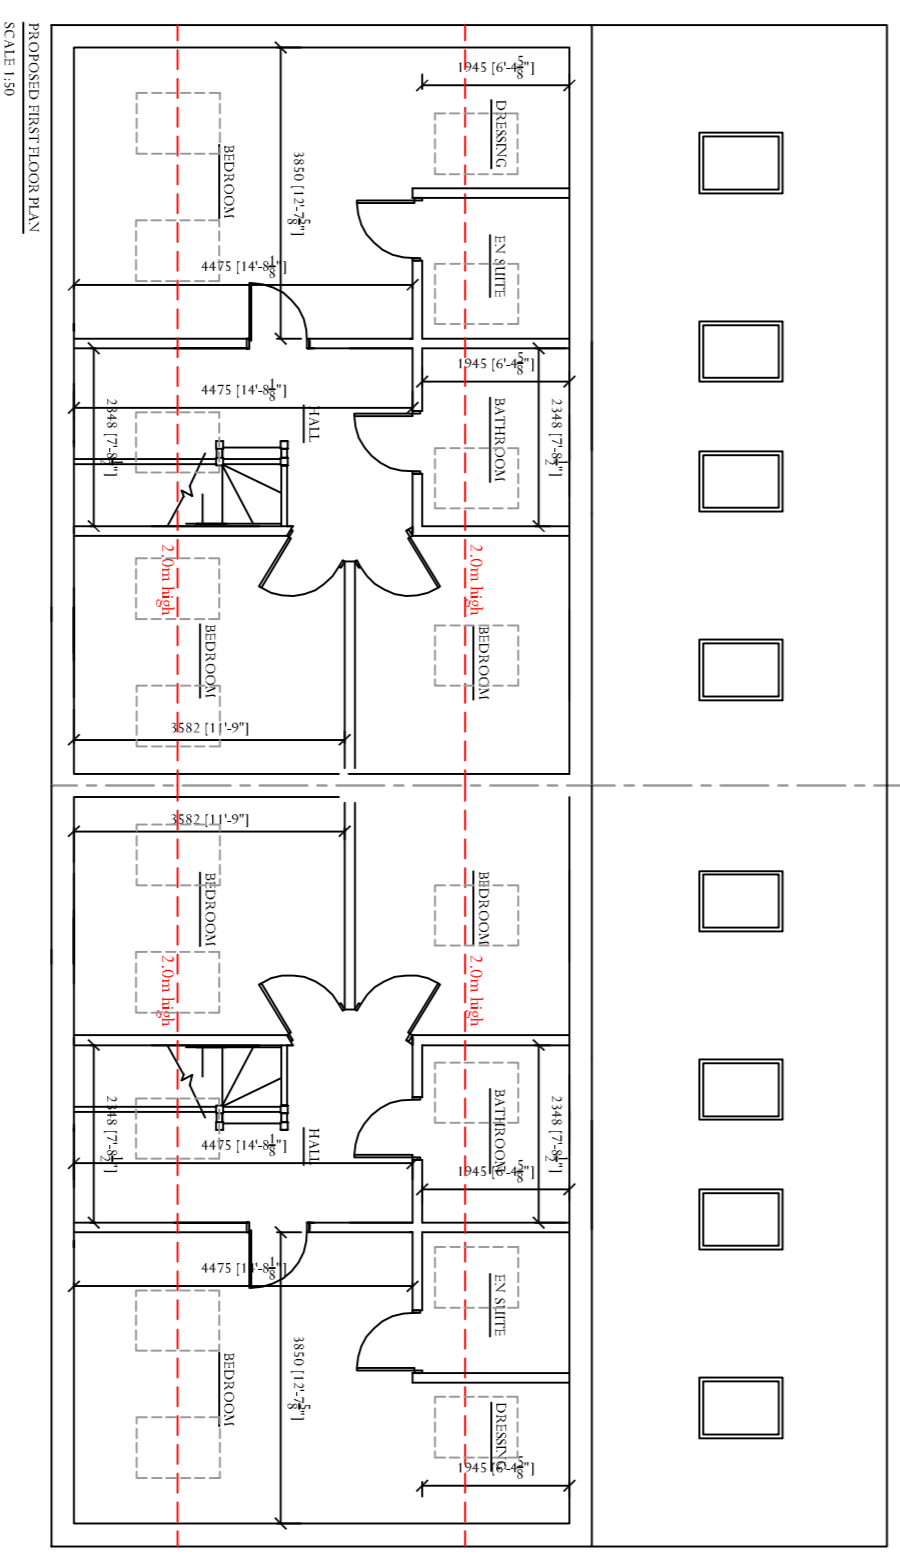


NOTE
PREVIOUSLY APPROVED DRAWINGS FOR PLOTS 1 & 2 UNDER
PLANNING REF 20/00766/CPNQ

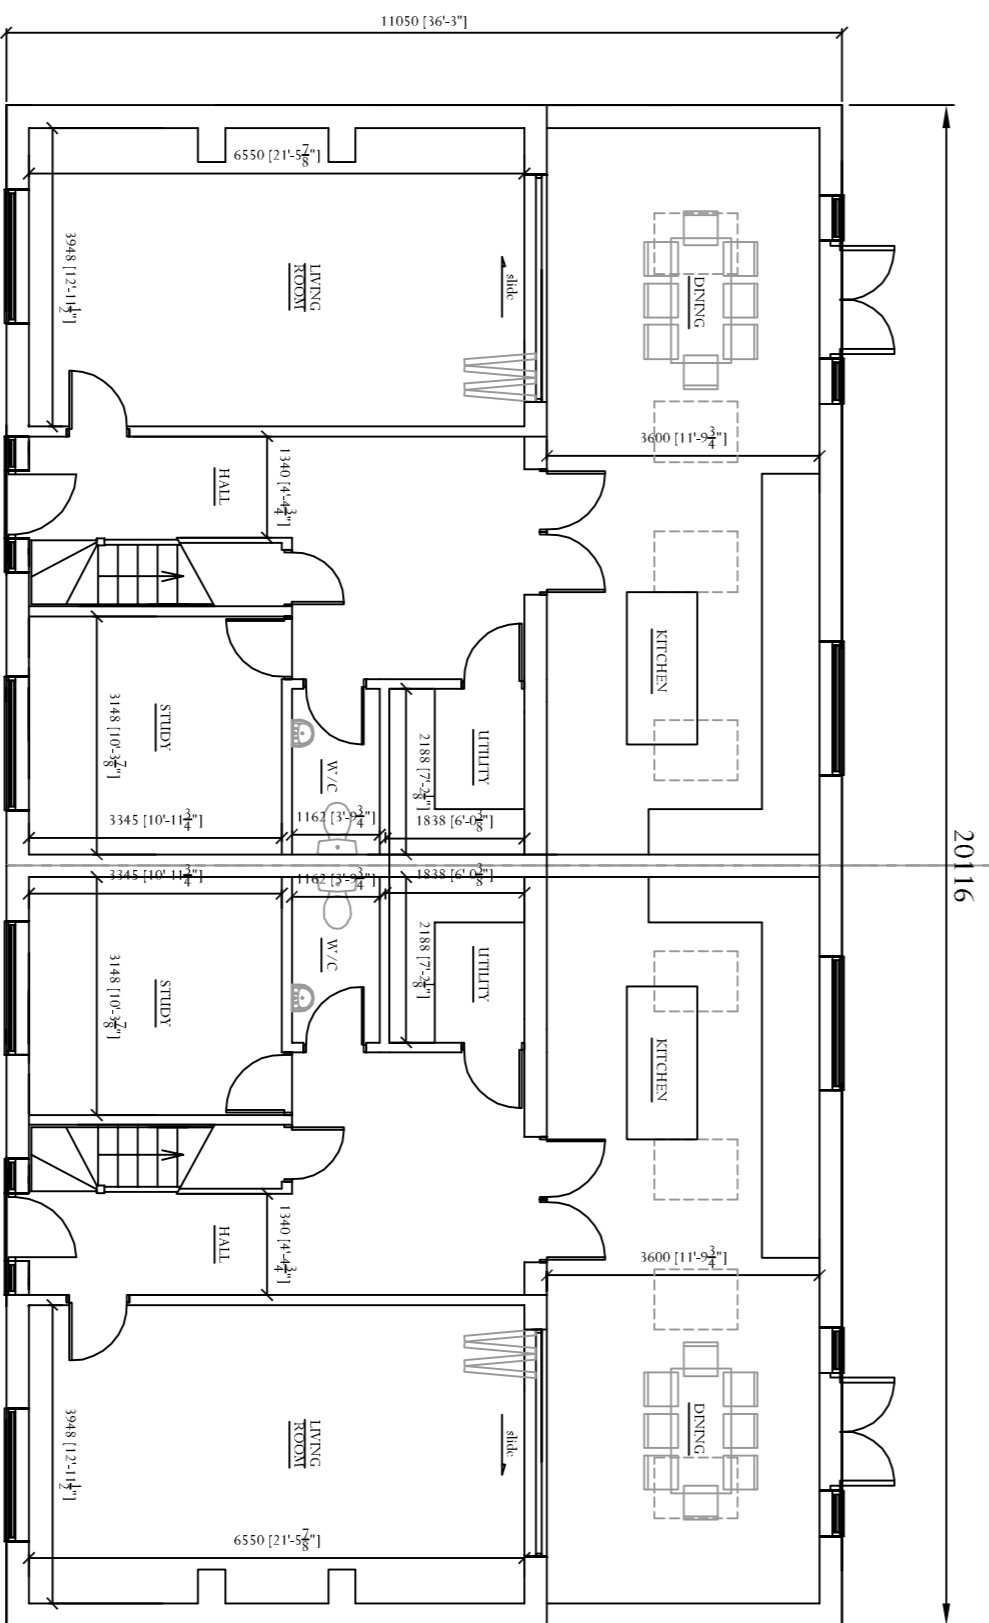

This plan includes the following Licensed Data: OS MasterMap Black and White PDF Location Plan by the Ordnance Survey National Geographic Database and Incorporating surveyed revision available at the date of production. Reproduction in whole or in part is prohibited without the prior permission of Ordnance Survey. The representation of a road, track or path is no evidence of a right of way. The representation of features, as lines, is no evidence of a property boundary.
© Crown copyright and database rights, 2016, Ordnance Survey 0100031673.

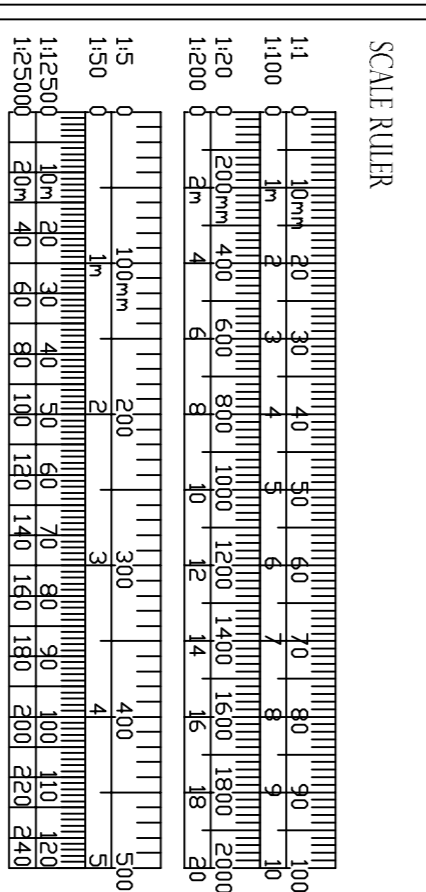

JPT DESIGN
RESIDENTIAL PLANNING & DEVELOPMENT ENGINEERING
THE STUDIO, 23 HAILEY ROAD, UPPER CAMDEN, CB2 3AW
WWW.JPTDESIGN.CO.UK

Drawing Title -
PLOTS 1 & 2 - PREVIOUSLY APPROVED DRAWINGS UNDER
REF NO 20/00766/CPNQ
Client - MR BURLLEY
Address - Brook Farm, Colnworth Road
Scale - As shown at A1 Date - MAR 20
Dwg. No. - JPT/BLY/0320/003 Rev.