



NOTES:  
ALL DIMENSIONS TO BE CHECKED ON SITE. ONLY REQUIRED DIMENSIONS TO BE USED. ANY DISCREPANCIES TO BE RAISED WITH SIDBY DESIGN BEFORE WORK COMMENCES  
THIS DRAWING IS TO BE READ IN CONJUNCTION WITH STRUCTURAL ENGINEERS INFORMATION AND CALCULATIONS

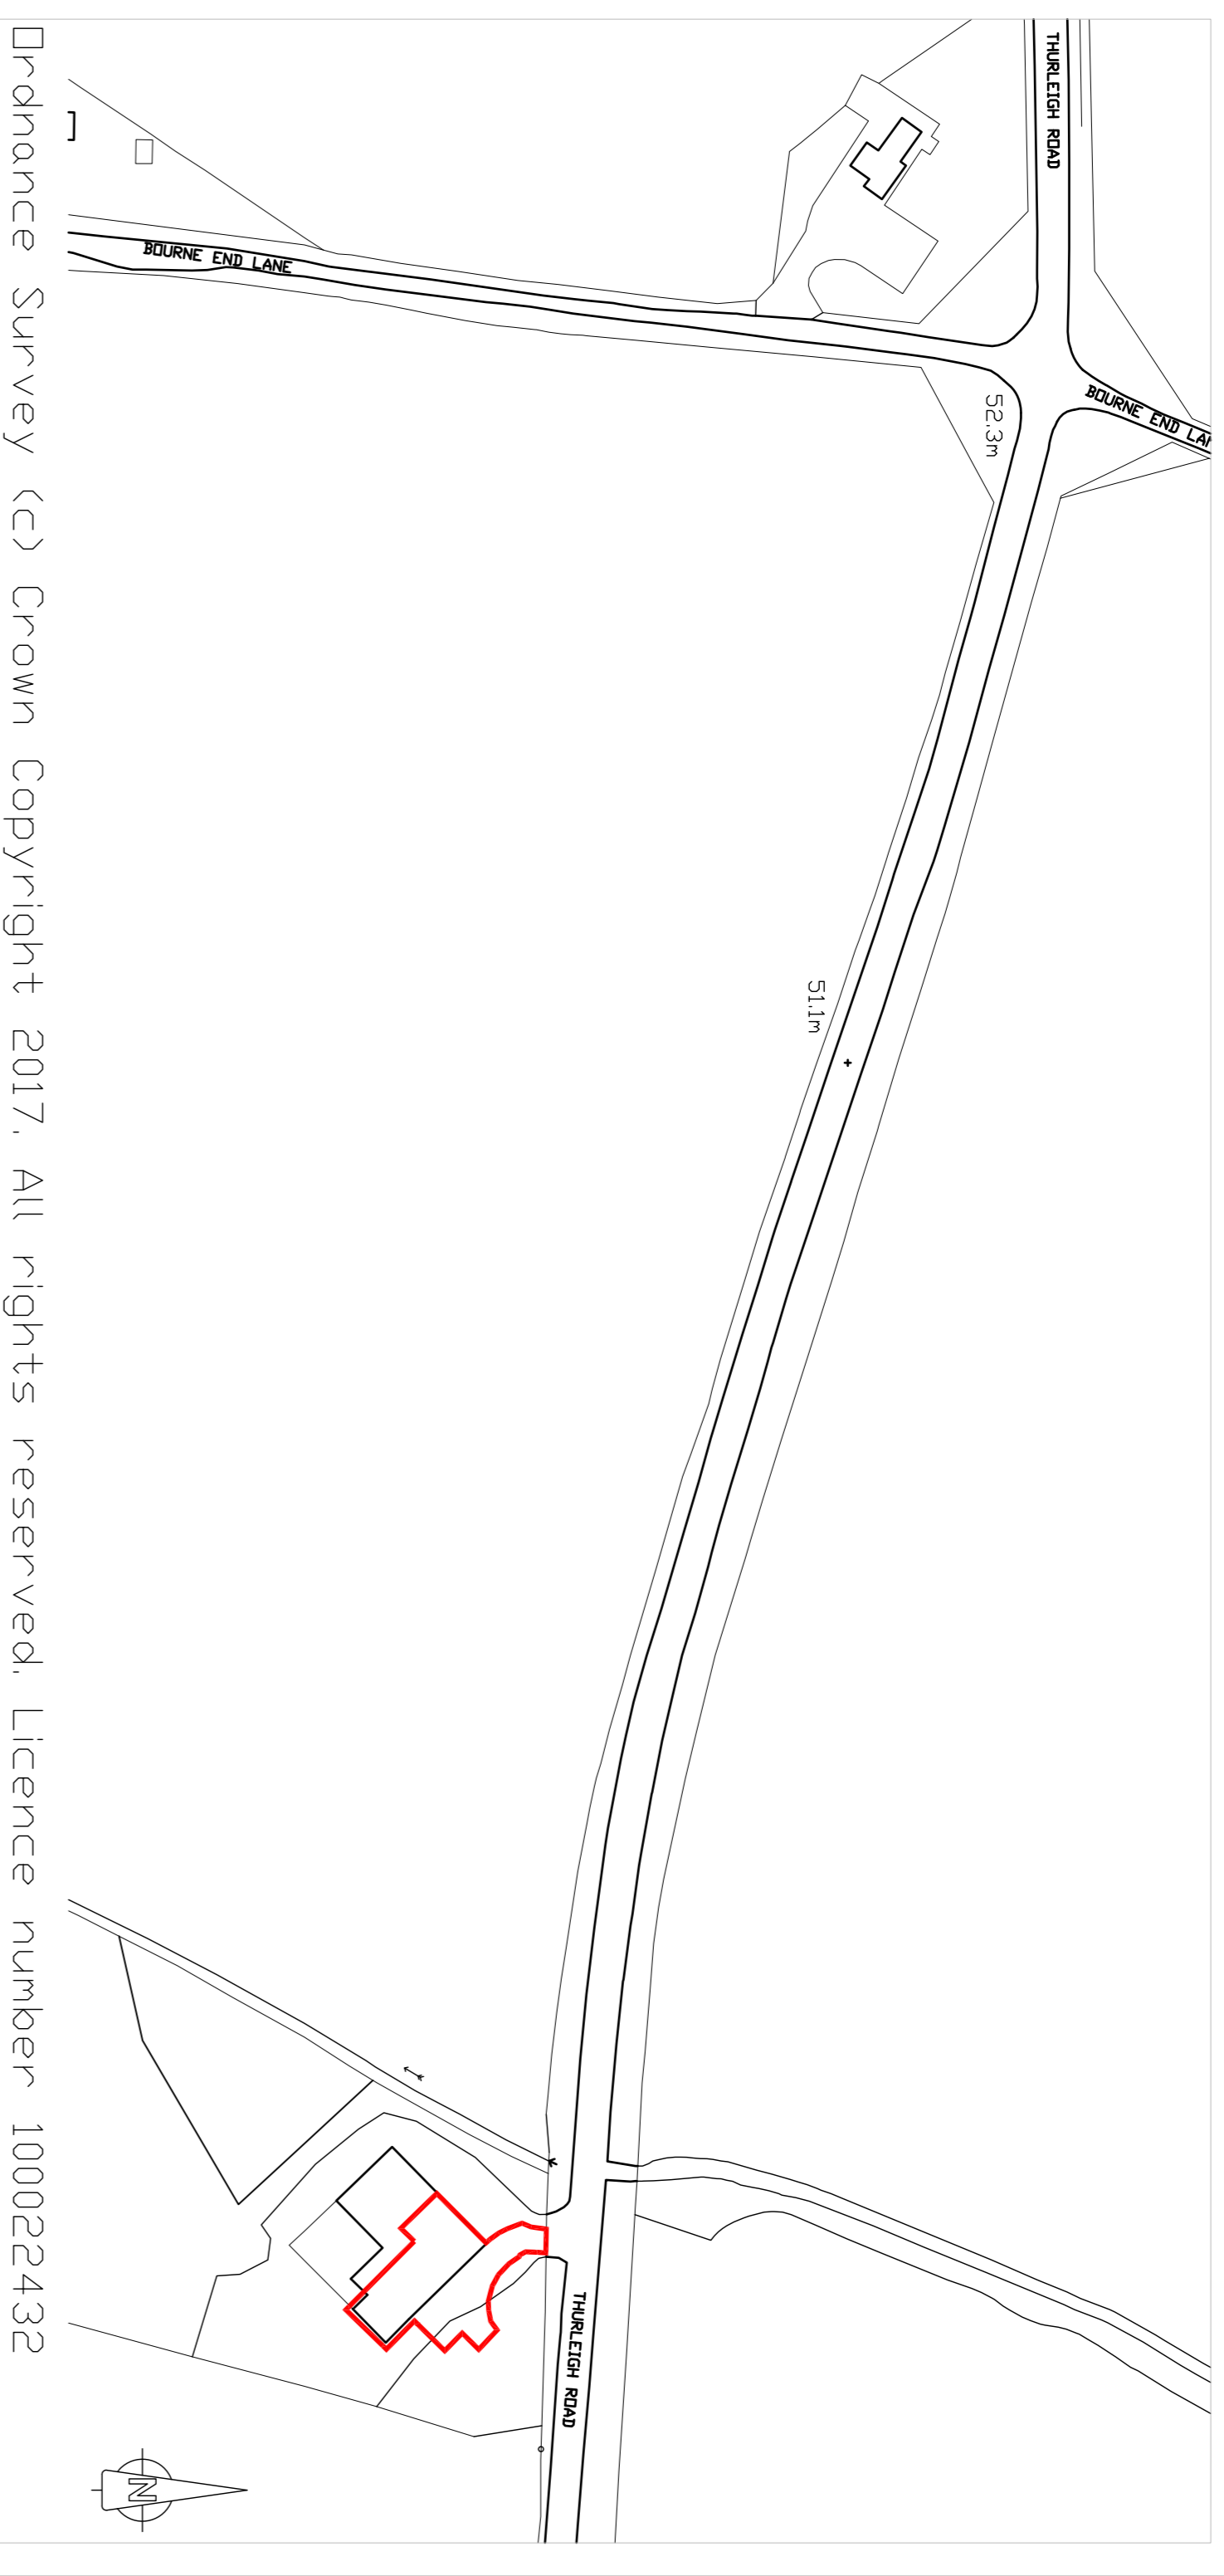

Location Plan  
Scale 1:1250

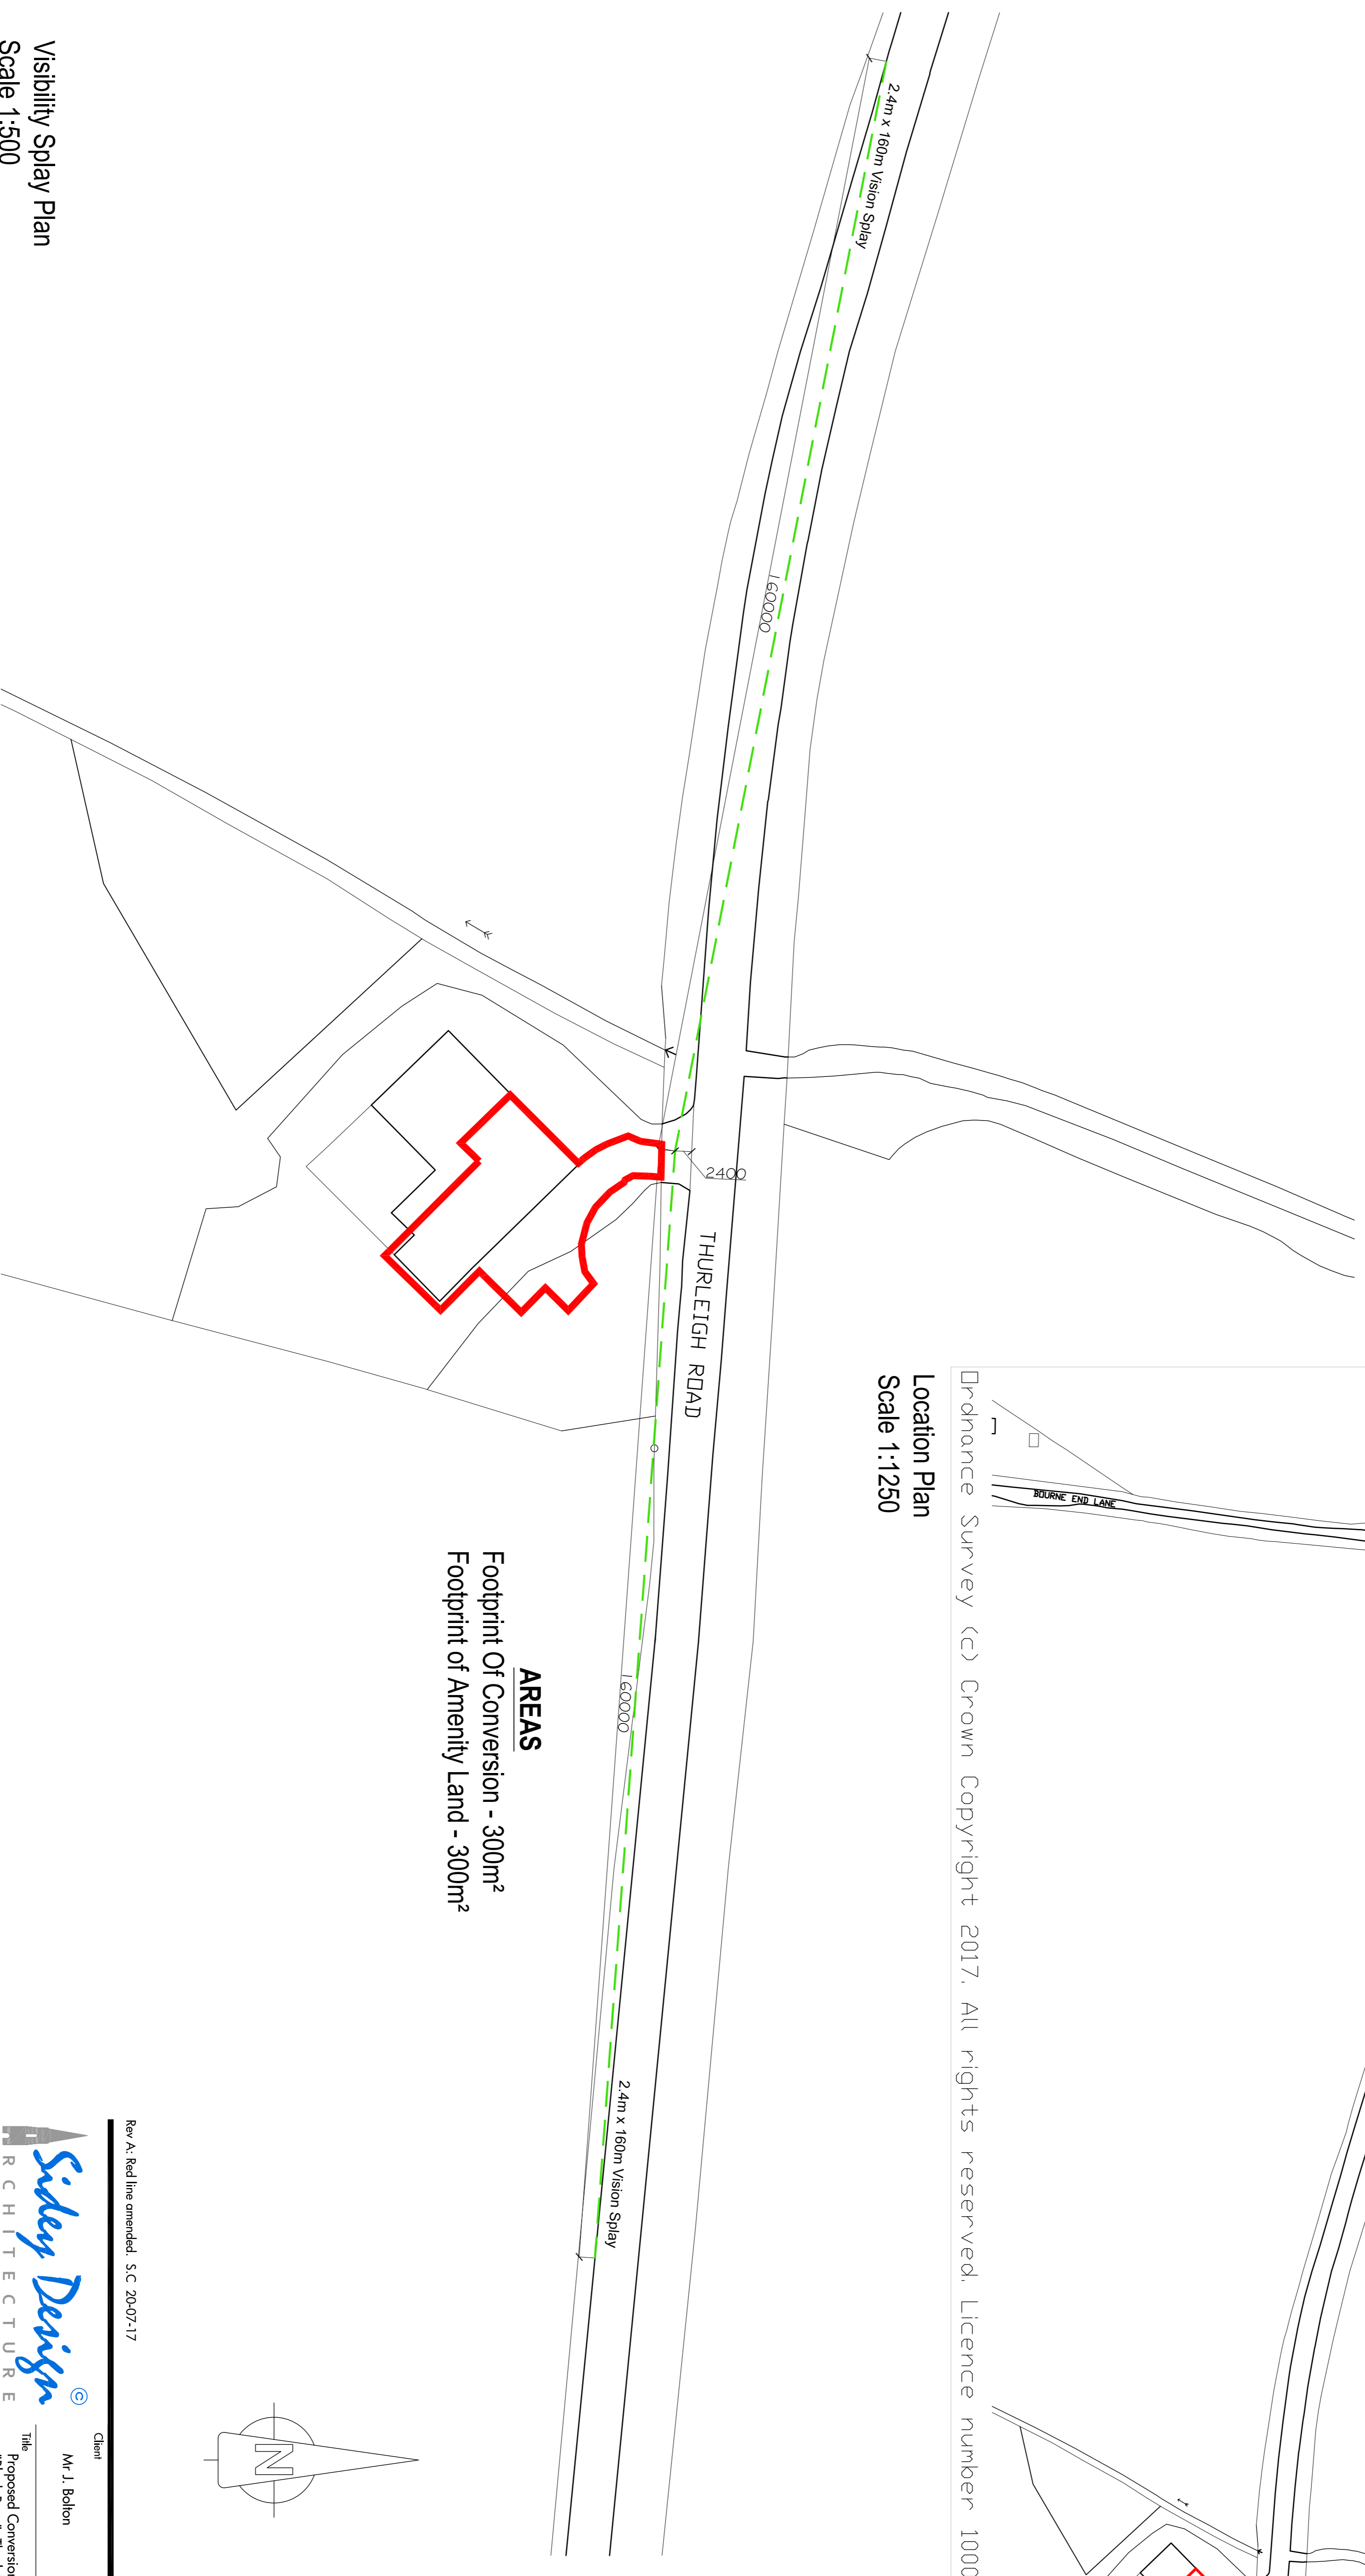

**AREAS**  
Footprint Of Conversion - 300m<sup>2</sup>  
Footprint of Amenity Land - 300m<sup>2</sup>

Rev A: Red line amended. SC 2007-17

Client

Mr. J. Belton



**R C H I T E C T U R E**

10 MARKET SQUARE, HIGHAM FERRERS, NN10 8BT  
TEL: 01933 317967 FAX: 01933 311161  
EMAIL: enquiries@sibdydesign.co.uk  
WEBSITE: www.sibdydesign.co.uk

The Proposed Conversion Of Barn To Dwelling At  
"Black Barn", Thurlleigh Road, Blensoe, Beds

Drawing Vehicle: Visibility Splays  
Location Plan

Drawing Status  
**PLANNING**

Date	Drawn	Checked	Scale	Drawing No.	Rev.
Jun 17	SC		As Noted	17-023-04	A

Visibility Splay Plan  
Scale 1:500