


boundary

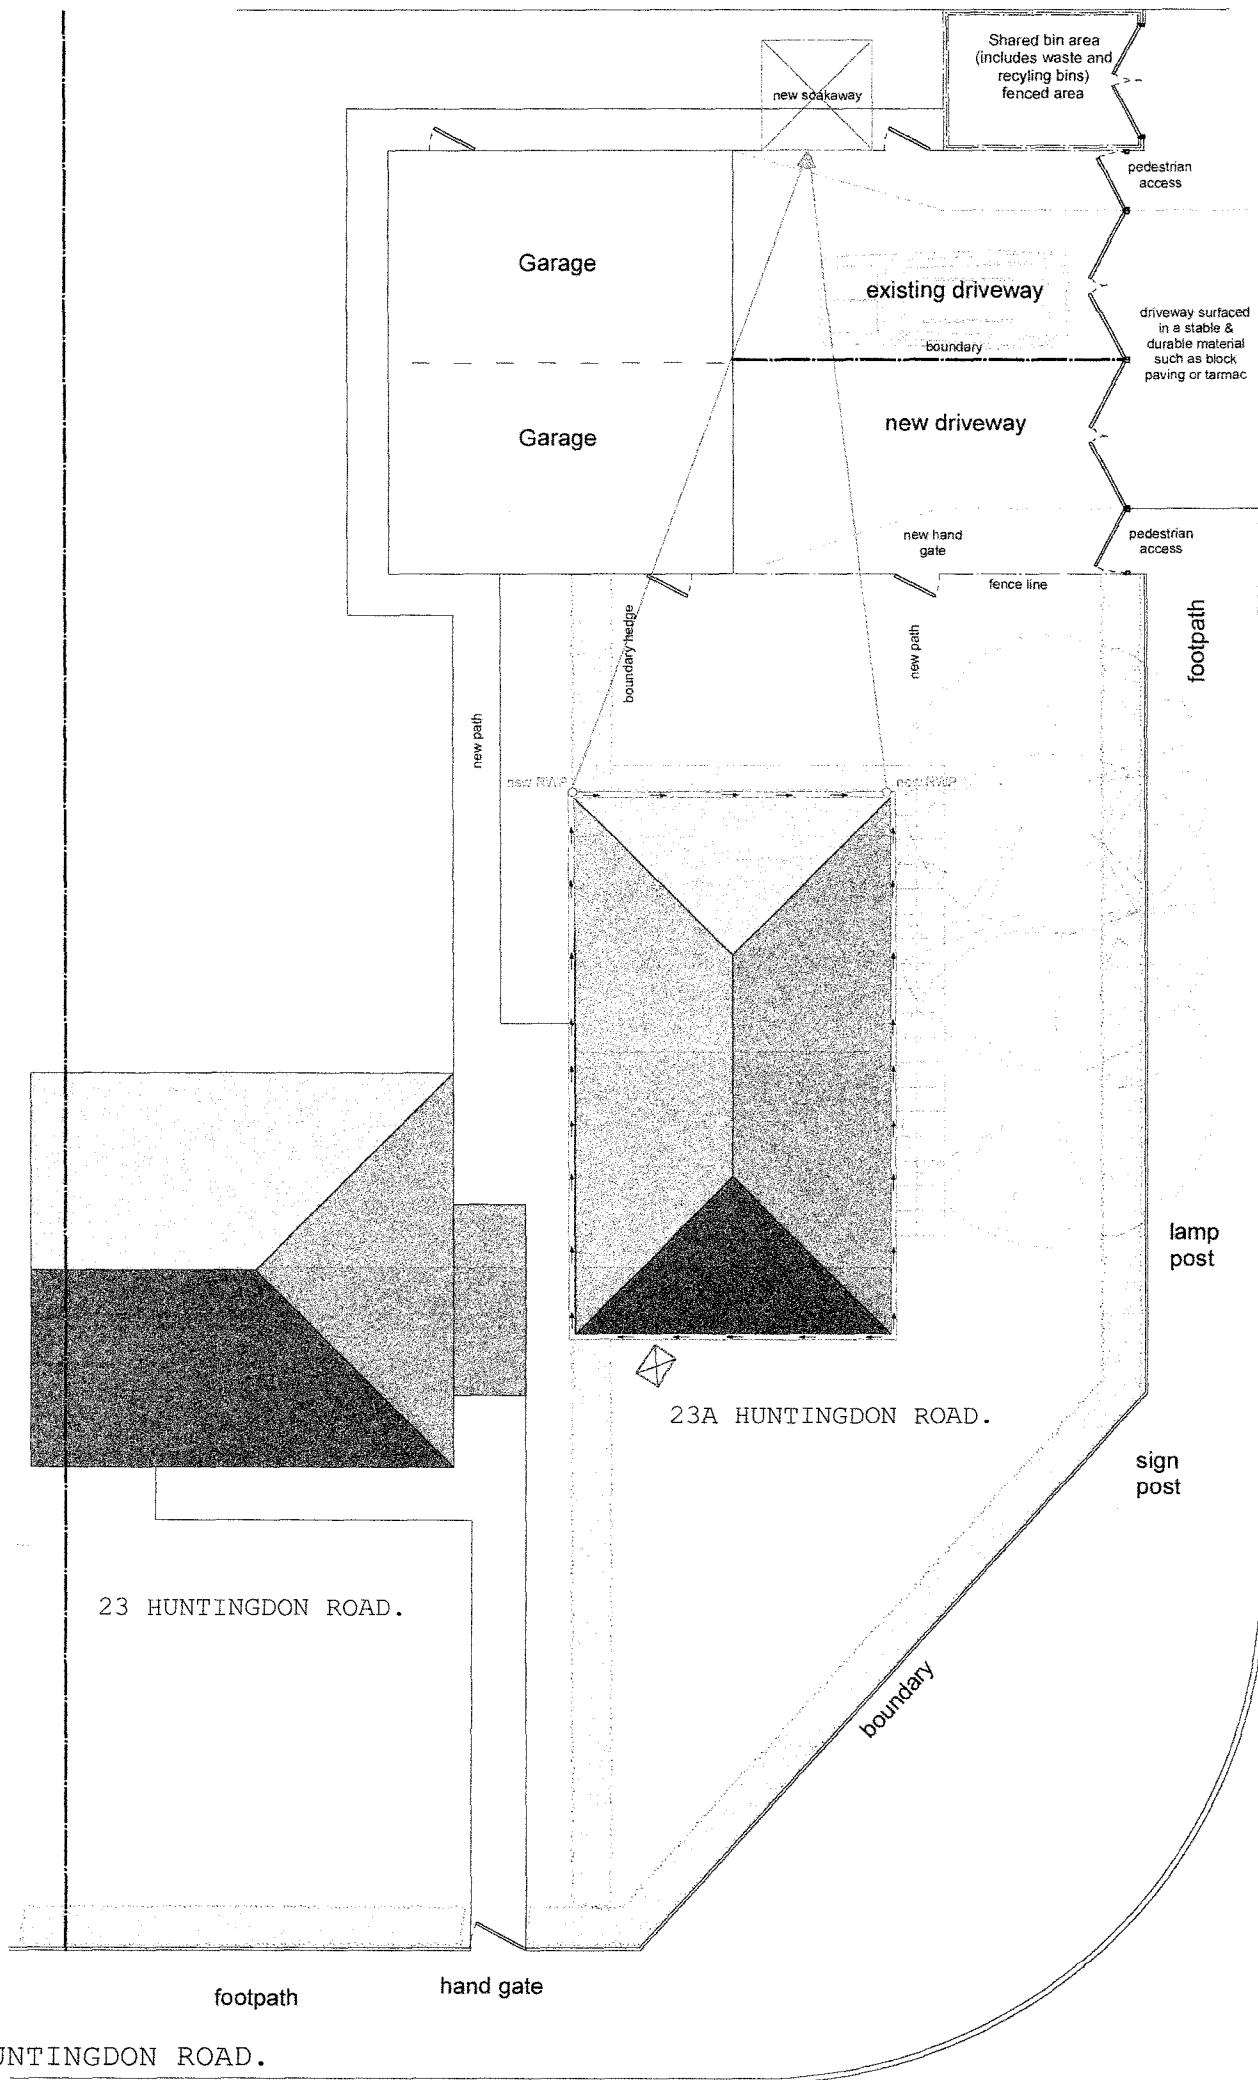

Shared bin area  
(includes waste and  
recycling bins)  
fenced area

new soakaway

Garage

existing driveway

Garage

new driveway

new hand  
gate



fence line

new path

boundary hedge

new path

footpath

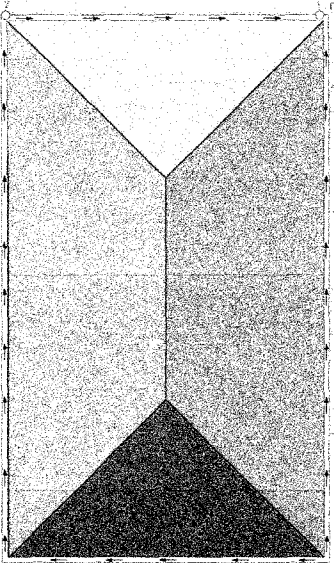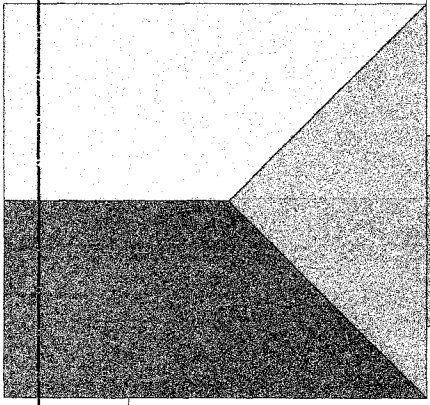

23A HUNTINGDON ROAD.

23 HUNTINGDON ROAD.

lamp  
post

sign  
post

boundary

footpath

hand gate

HUNTINGDON ROAD.