



COPYRIGHT AND OWNERSHIP OF THIS DRAWING IS VESTED IN JAMES A. KEANEY ASSOCIATES WHOSE PRIOR WRITTEN CONSENT IS REQUIRED FOR ITS REPRODUCTION/PUBLICATION IN ANY FORM OR BY ANY MEANS, ELECTRONIC OR MECHANICAL, INCLUDING PHOTOCOPYING, RECORDING, OR BY ANY INFORMATION STORAGE AND RETRIEVAL SYSTEM. ANY DISCREPANCIES NOTIFIED TO JAMES A. KEANEY ASSOCIATES, DO NOT SCALE.

PRELIMINARY

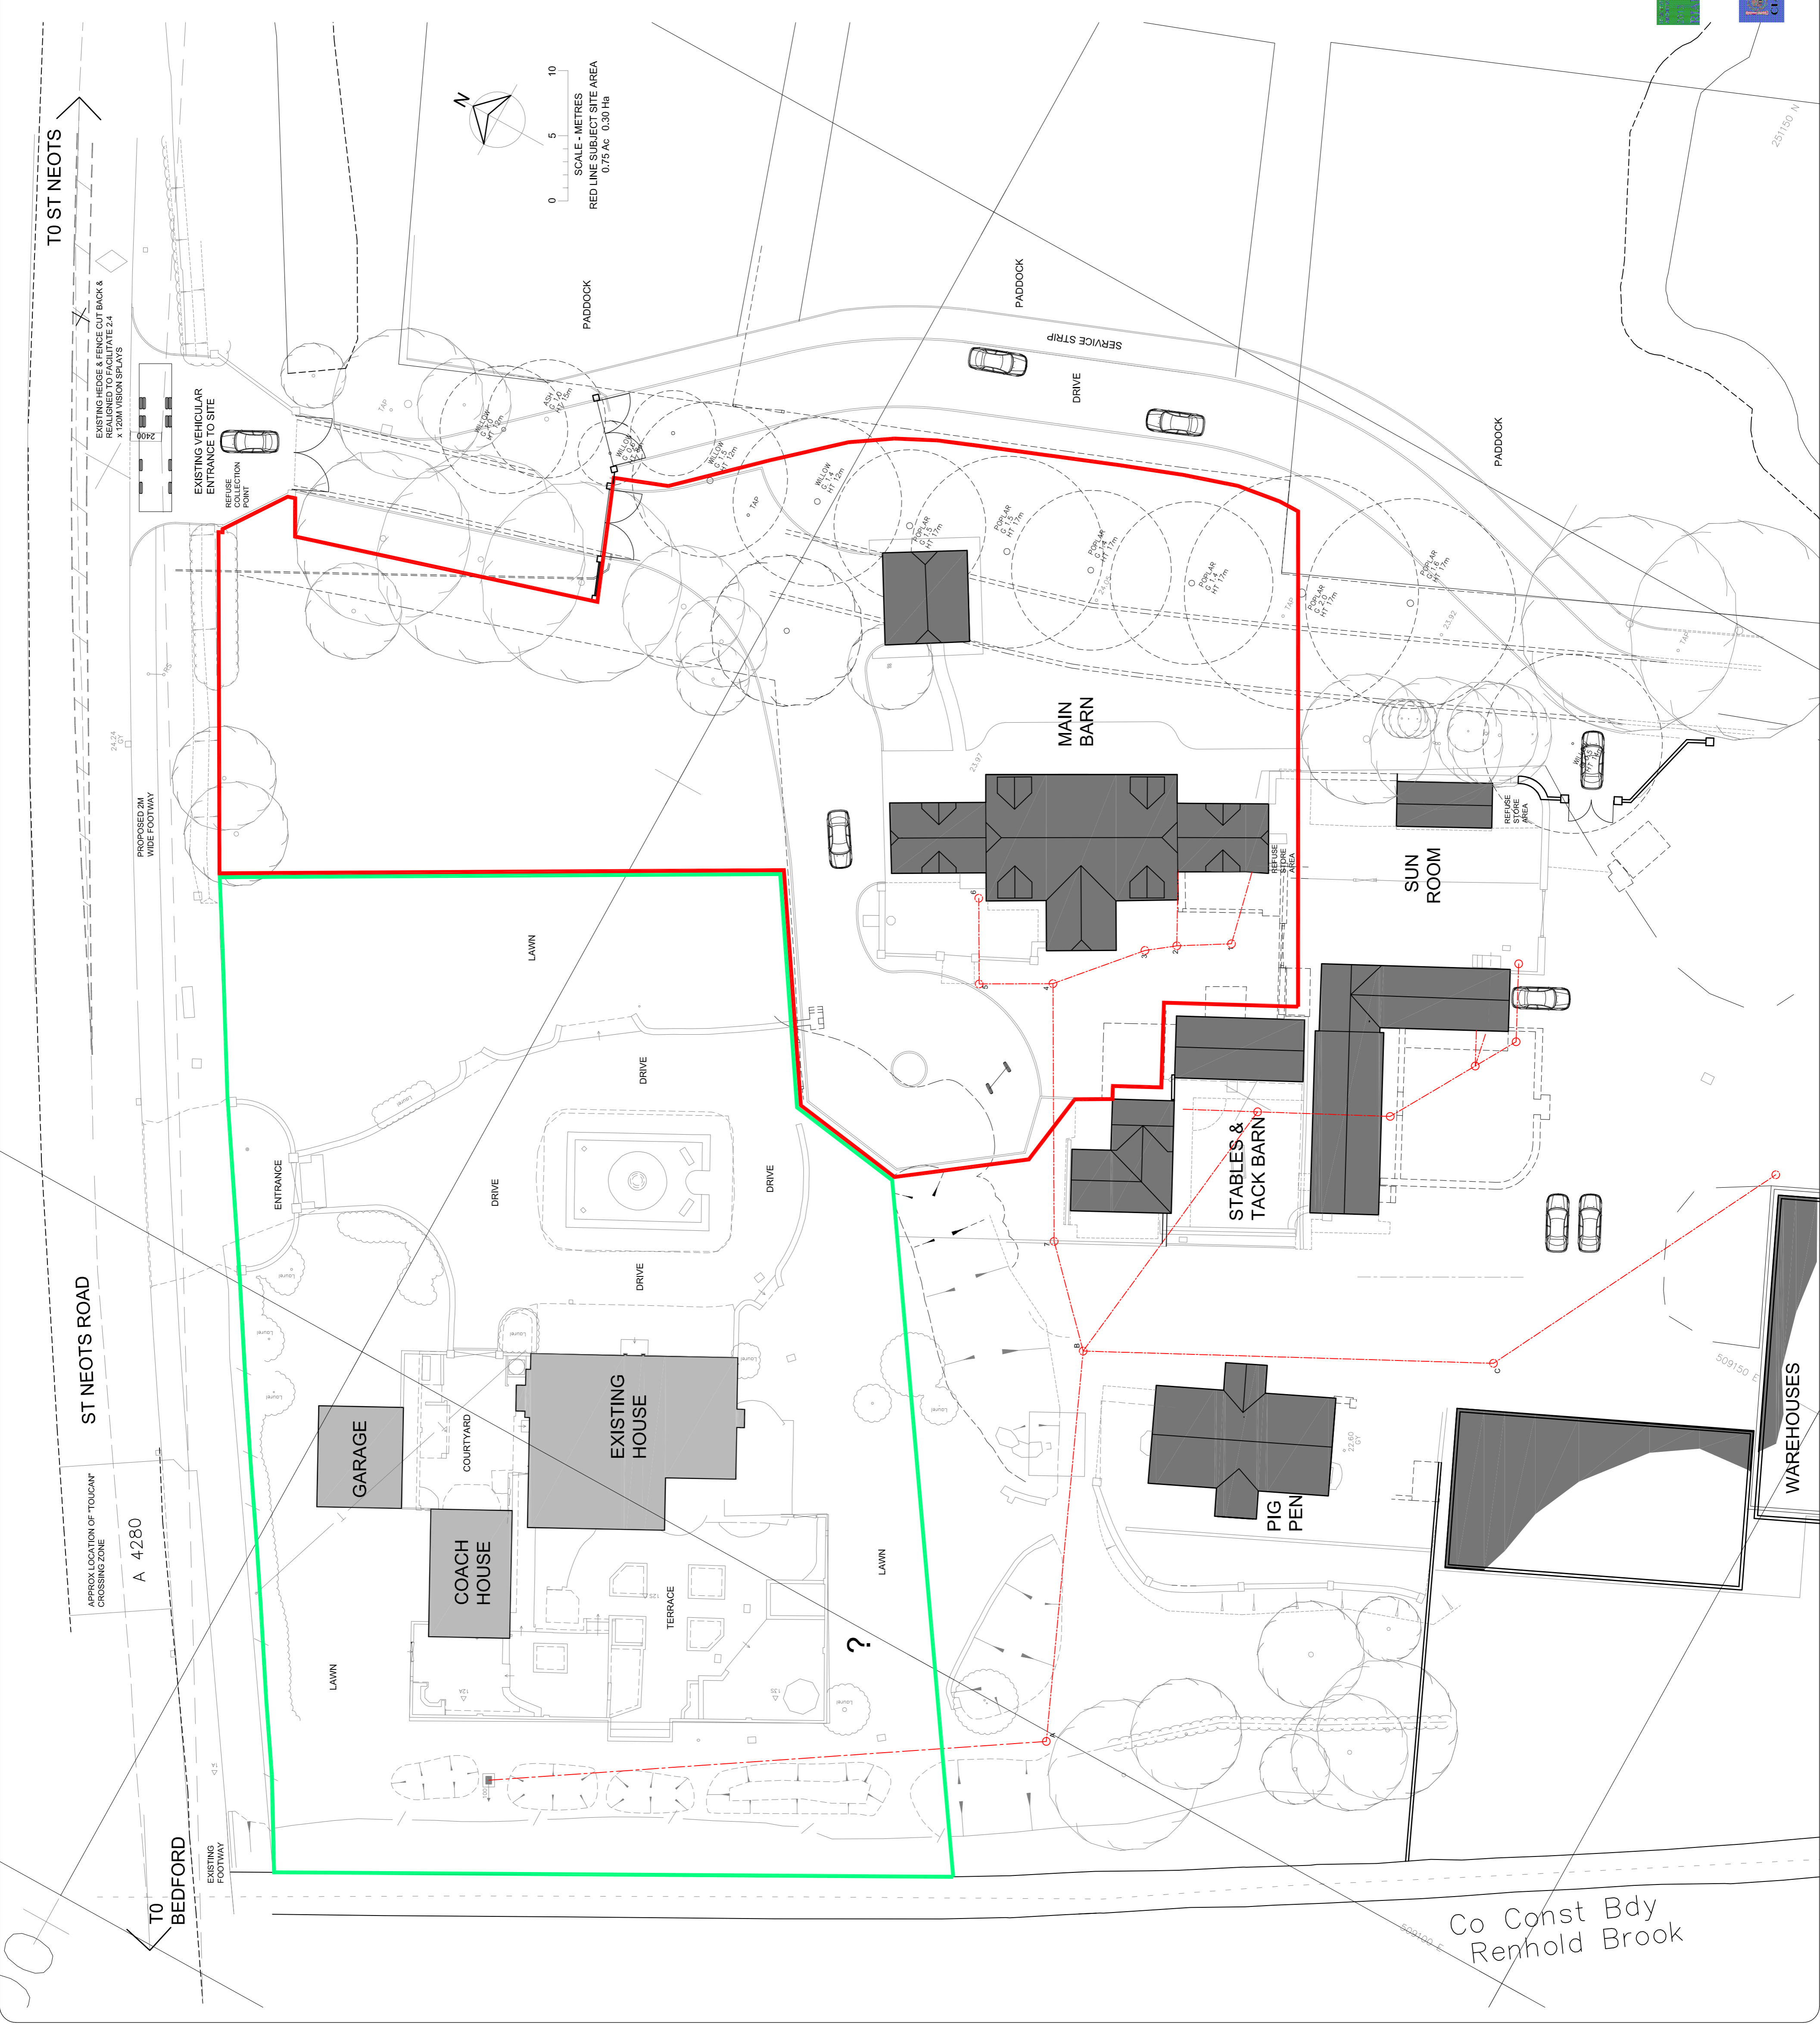

PROJECT	MAIN BARN	SCALE	1:500(041)
LOCATION	"CASTLE DARY HOUSE", ST NEOTS ROAD, BEDFORD, BEDS, MK41 0HZ.	DRAWN	J.A. KEANEY
CLIENT	MR NICEL COLCLOUGH	DATE	FEB' 2014
TITLE	BOUNDARY PLAN	PURPOSE	LEGAL
		DRAWING NUMBER	1404.L.02

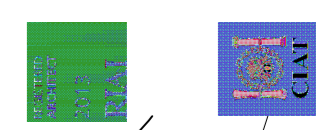

Co Const Bdy Renhold Brook