


GENERAL NOTES
 1. DO NOT SCALE FROM THIS PRINT
 2. ALL DIMENSIONS TO BE VERIFIED IN SITE AND ANY DISCREPANCIES REPORTED BACK TO RDT ARCHITECTS.
 3. COPYRIGHT OF THIS DRAWING IS RESERVED BY RDT ARCHITECTS

RDT REVIT MODEL DOES NOT CONTAIN ANY STRUCTURAL OR M+E CONSULTANTS INFORMATION. ANY STEELWORK SHOWN IS INDICATIVE ONLY - TBC BY ENGINEER

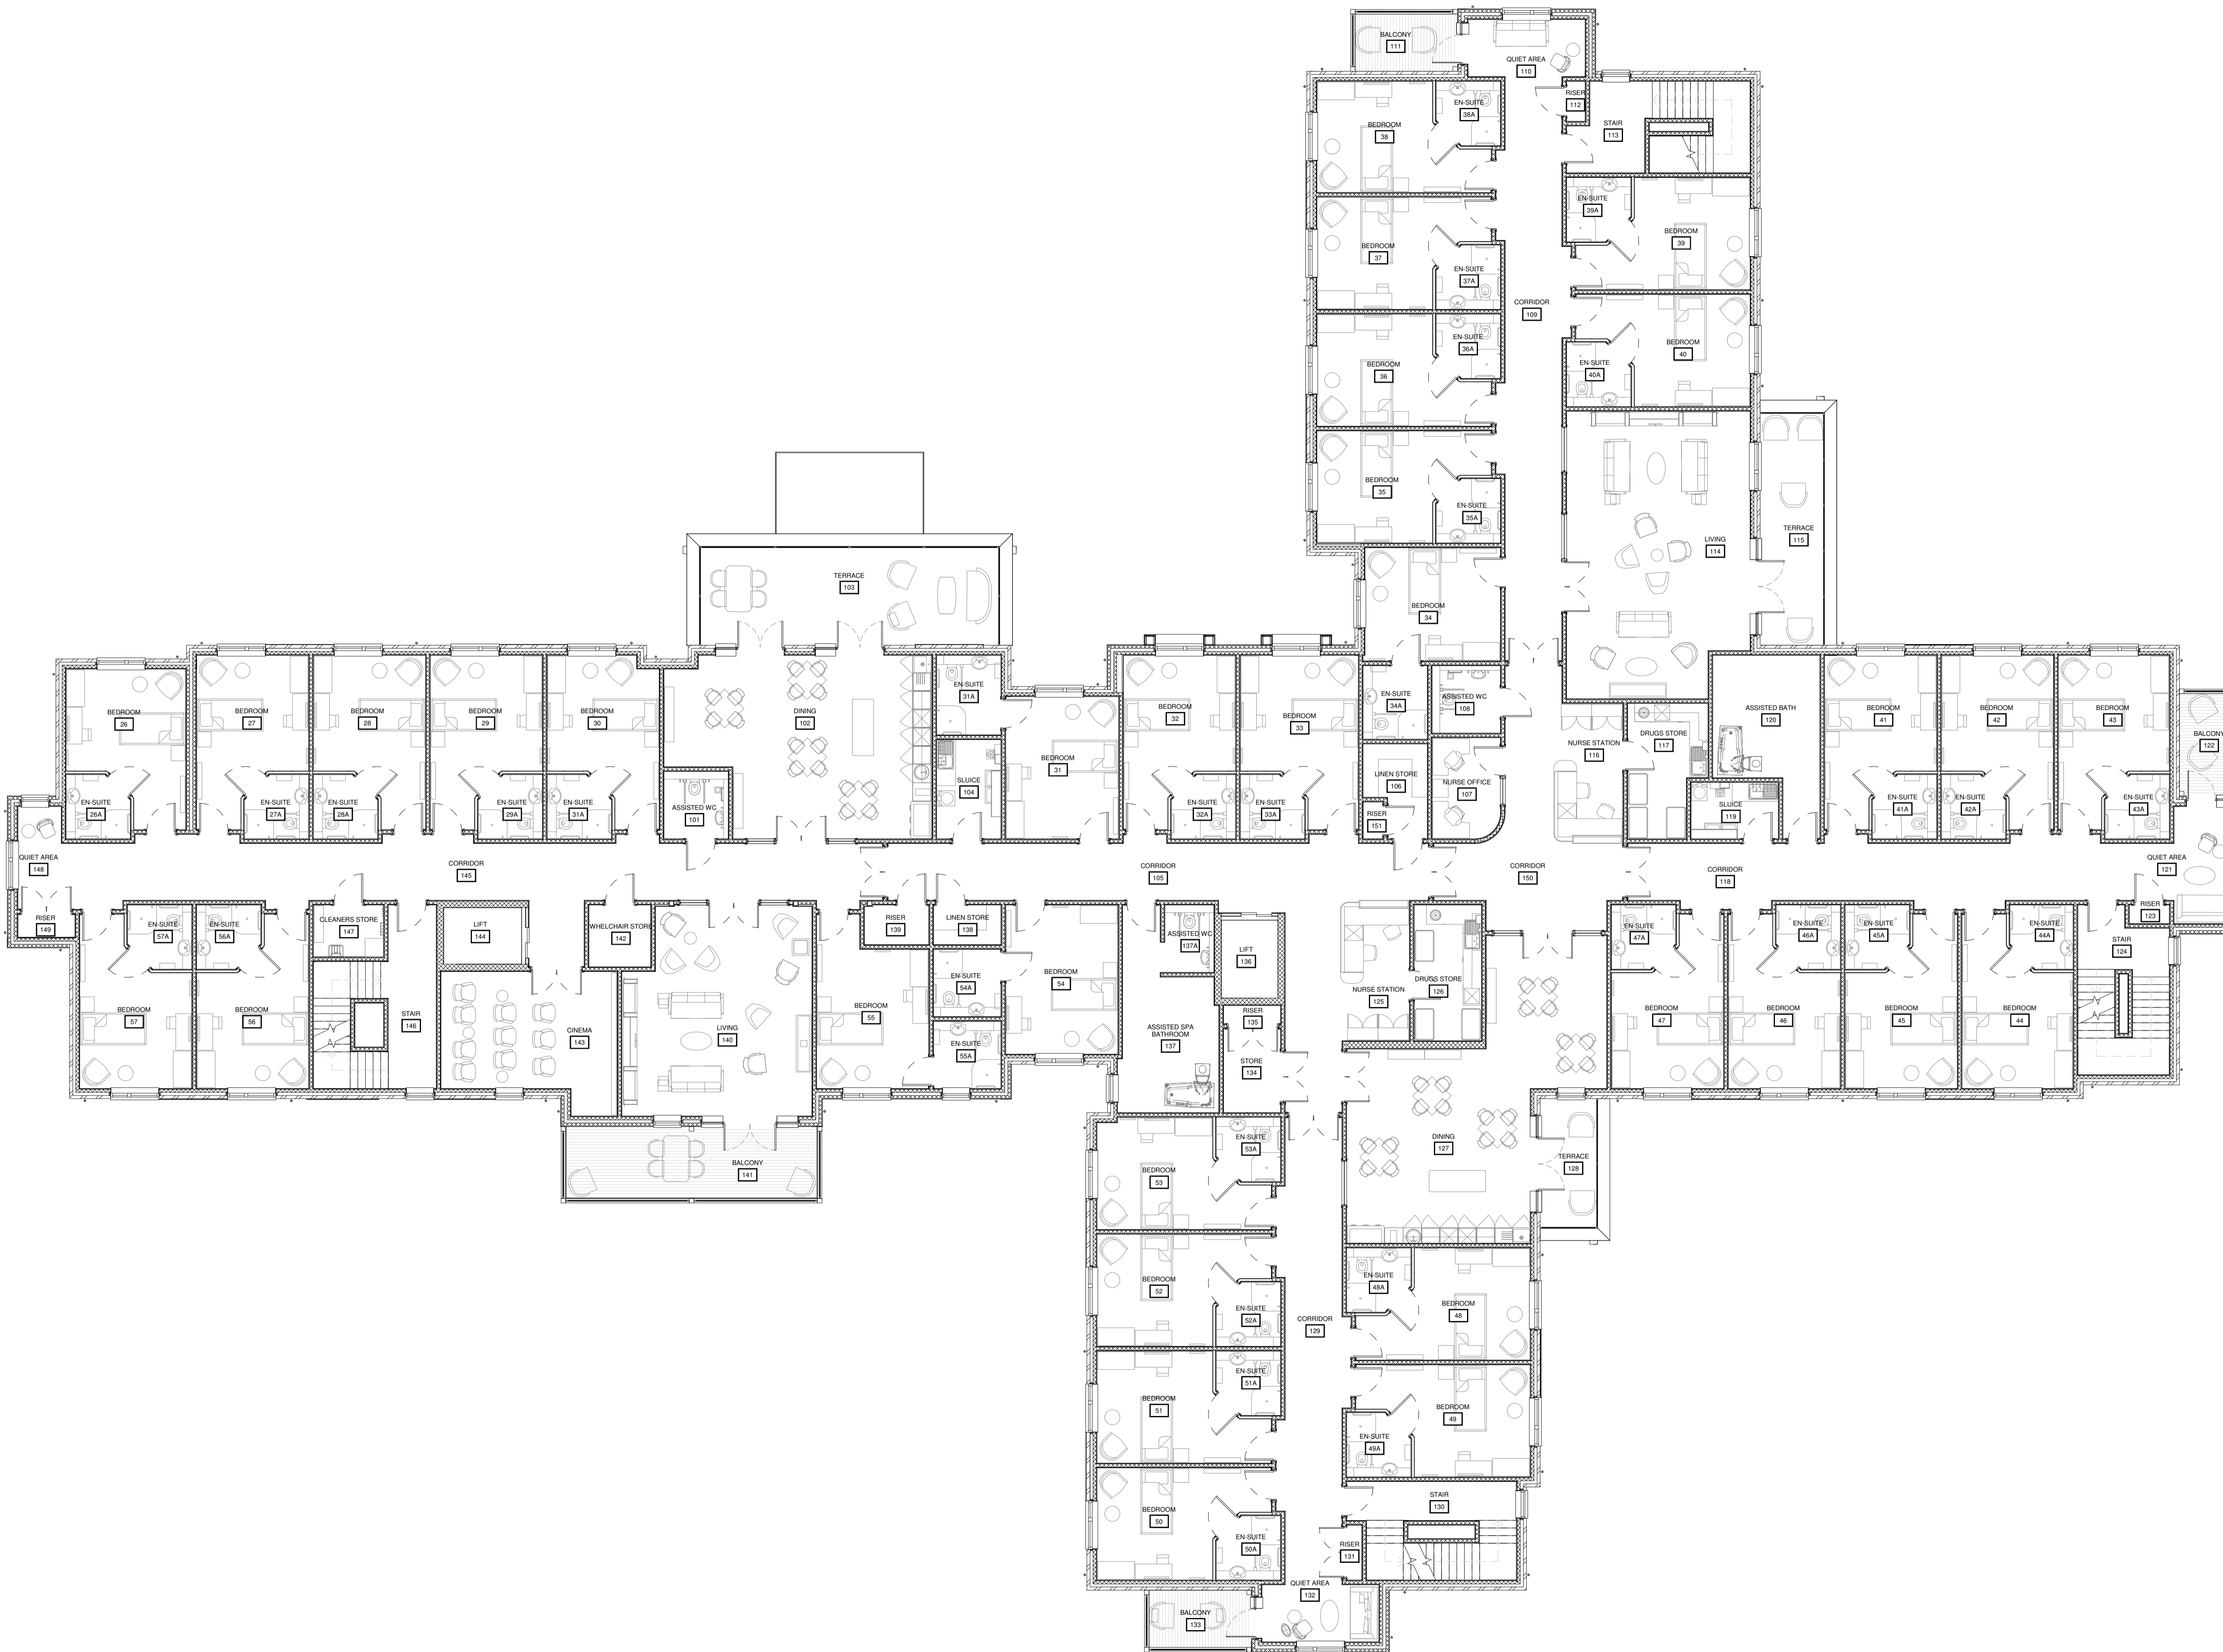

FIRST FLOOR - GENERAL ARRANGEMENT

P1	PRELIMINARY ISSUE	SAS	30.11.18
REV	DESCRIPTION	BY	DATE
PROJECT WORK STAGE			
TENDER			
CLIENT			
HAMBERLEY DEVELOPMENT LTD			
PROJECT			
PROPOSED CARE HOME BEDFORD ROAD WIXAMS			
DRWG TITLE			
FIRST FLOOR GENERAL ARRANGEMENT			
PROJECT	ORIGINATOR	ZONE	LEVEL
1194T	RDT	ZZ	01
TYPE	DIS	NUMBER	
DR	A	0300	
STATUS SUITABILITY DESCRIPTION			
DRAWN BY	DATE	SCALE	CHECKED BY
SAS	NOV 2018	1 : 100	CC
RDT PROJECT REF.	PAPER SIZE	REVISION	
1194	A1	P1	